



PROPOSED 12 STOREY URBANCO OFFICE BUILDING AT LOT 11651

JULY 2023



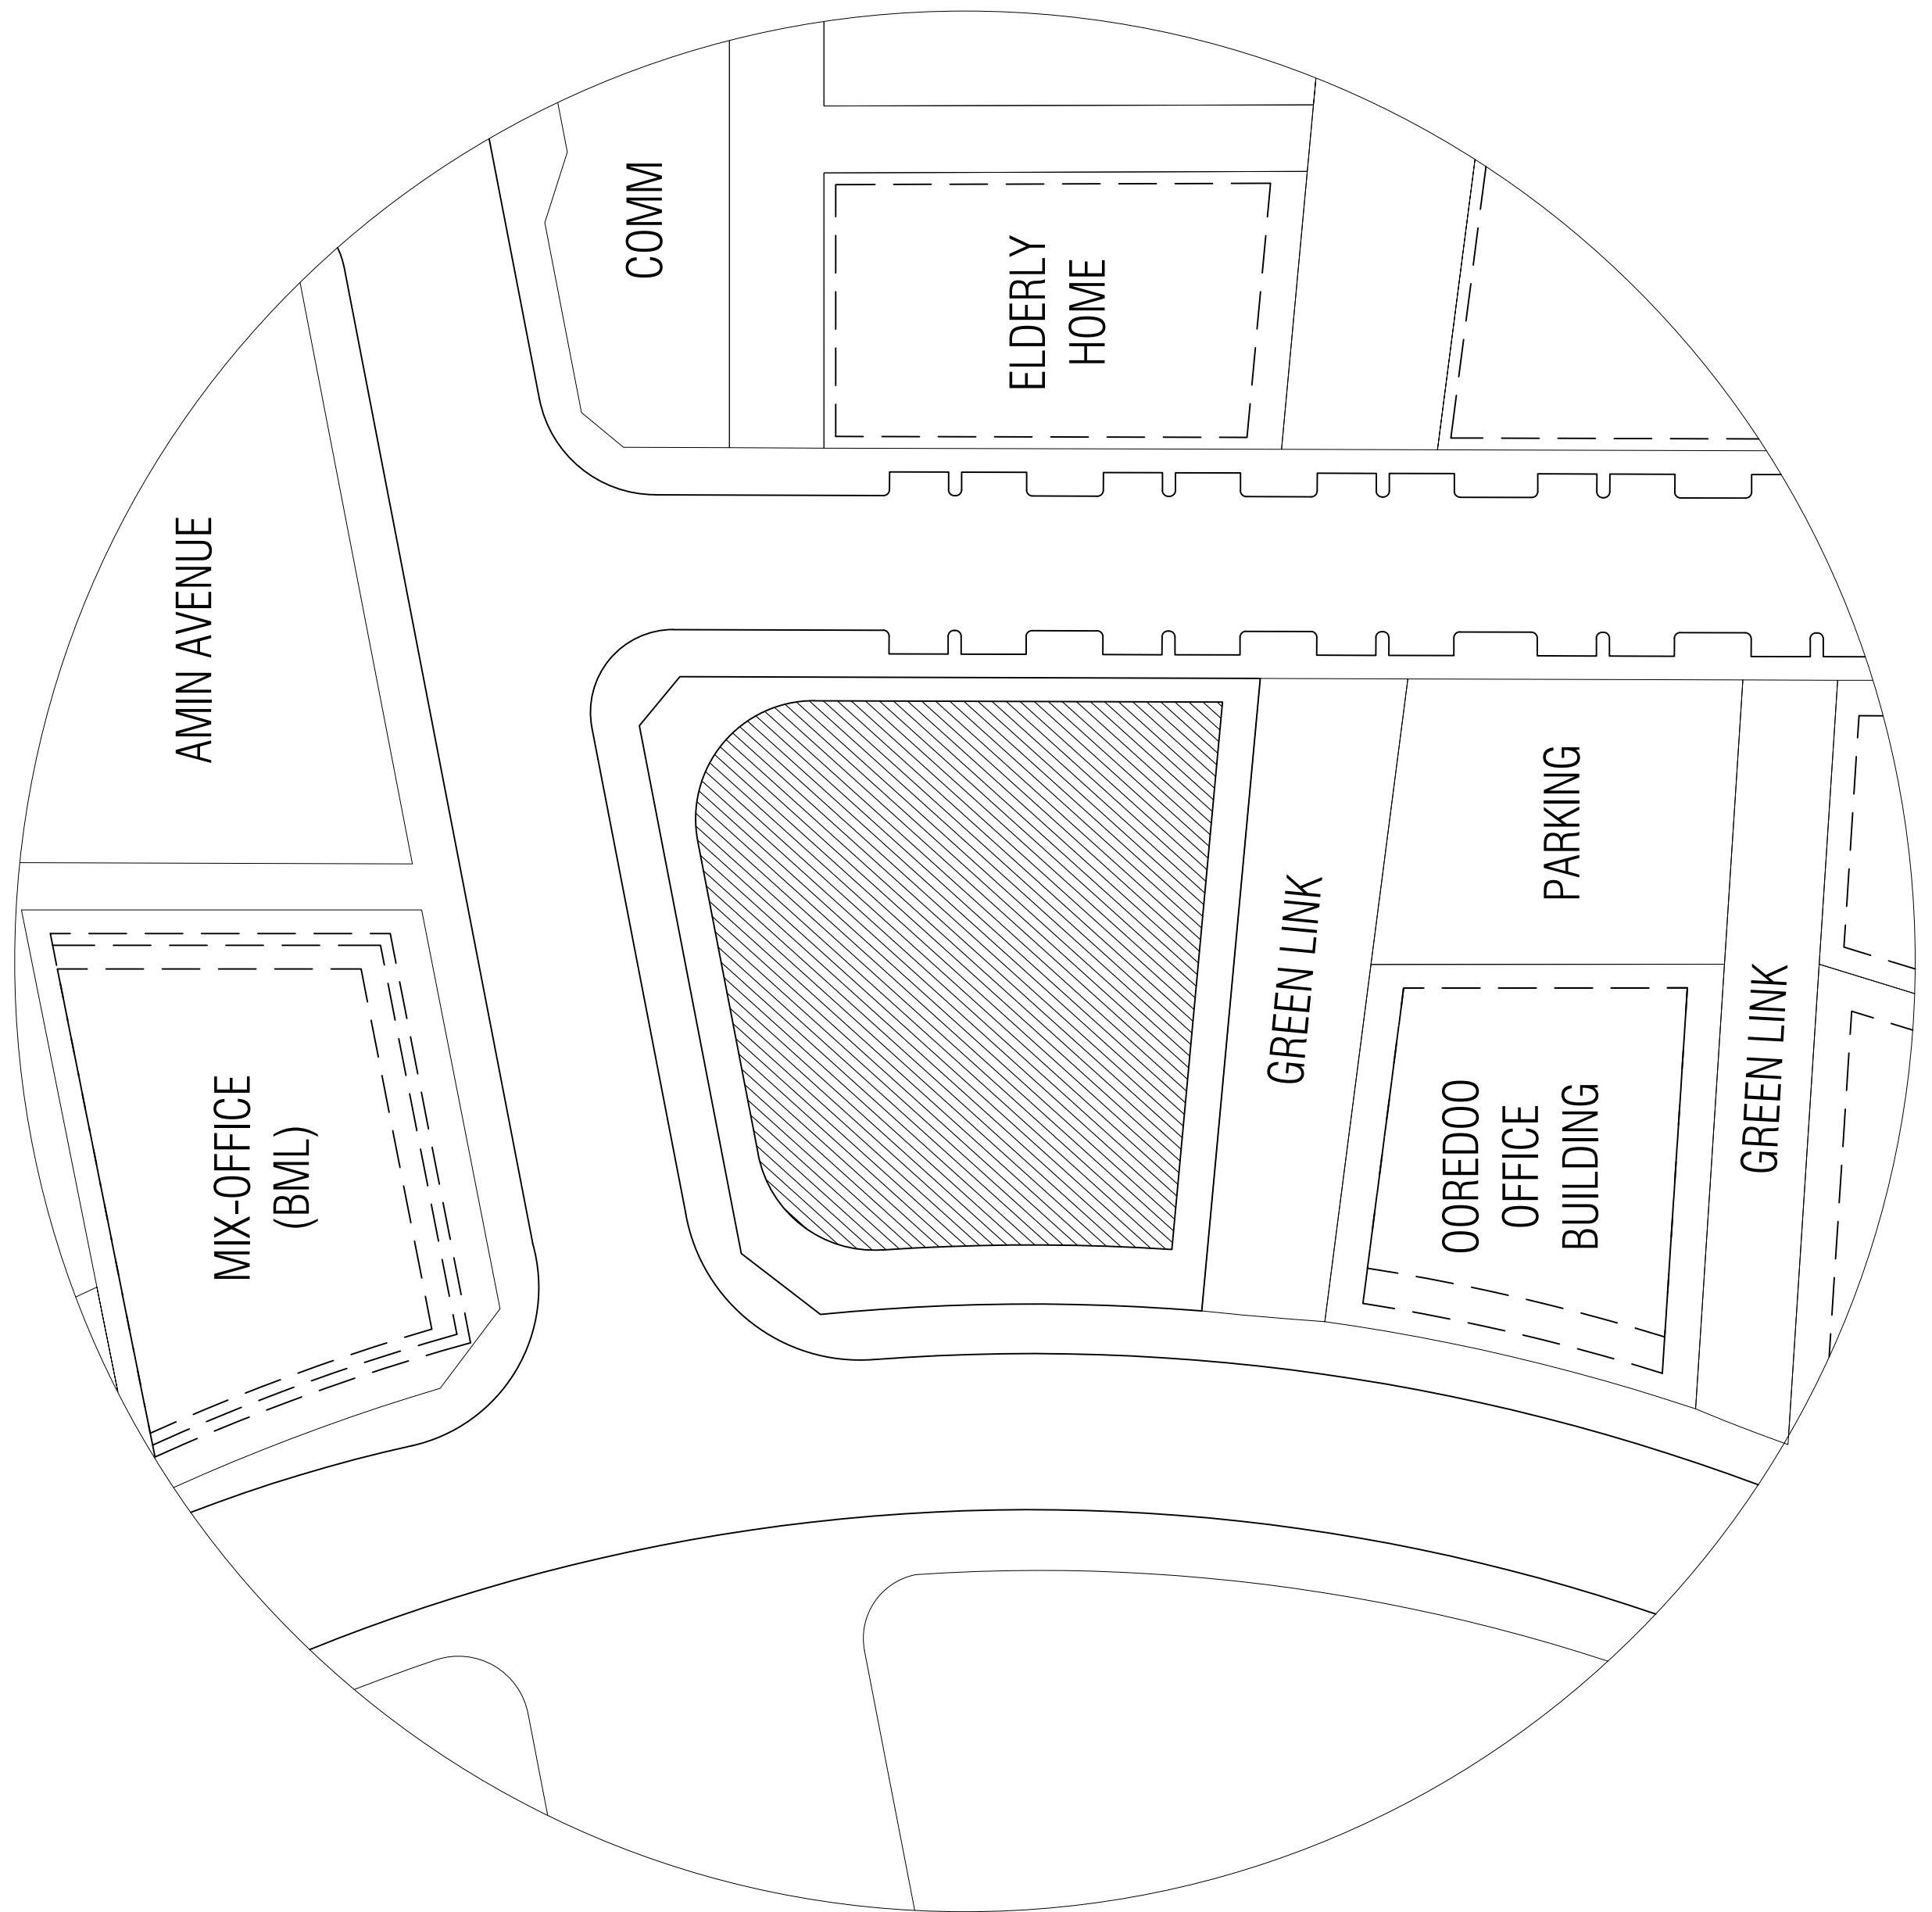

PLOT AREA: 2,416.31 SQM (26008.92 SQFT)
 TOTAL BUILDABLE : 1,807.25 SQM (19,453.06 SQFT)

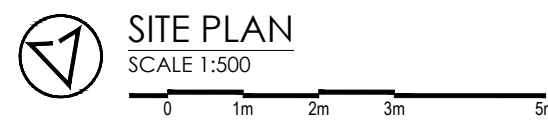

DESIGN AND DEVELOPMENT DEPARTMENT
 THIRD FLOOR, HDC BUILDING HULHUMALE
 REPUBLIC OF MALDIVES
 TEL: +(960)3353535, FAX: +(960)3358892
 EMAIL: design.development.department@urbanco.mv

PROPOSED 12 STOREY HDC OFFICE BUILDING HULHUMALE

The drawings, concept and design contained are the properties of HDC. Use of any kind or copy of whole or part of this drawing, concept or design or use on other projects or sites other than that specified on this drawing is strictly prohibited.


DOCUMENT ID	-	VERSION	1
DOCUMENT NAME	HDC OFFICE BUILDING	REVISION	-
AUTHOR	AHMED ASNADH	CREATED DATE	05/04/2022
LAST UPDATED BY	AHMED ASNADH	LAST UPDATED DATE	20/07/2023
REVIEWED BY	SAEED ADAM	REVIEWED DATE	20/07/2023
APPROVED BY	MOHAMED SAIF	APPROVED DATE	20/07/2023
INFORMATION CLASSIFICATION SCHEME	Confidential		

REVISION HISTORY			
VER.	DATE	REV.	REVISION
X	DD/MM/YYYY	Z	(DRAFT)
X	DD/MM/YYYY	Z	(FEEDBACK FORMS INCLUDED)
X	DD/MM/YYYY	Z	(MODIFIED FEEDBACK FORMS)
X	DD/MM/YYYY	Z	(REFORMATTED FEEDBACK FORM)


ARCHITECT	AHMED ASNADH
STRUCTURAL ENG.	HUSSAIN SALIQ
MECHANICAL ENG.	-
ELECTRICAL ENG.	-
SCALE	AS GIVEN

SHEET CONTENT
SITE PLAN

SHEET NO.
A01

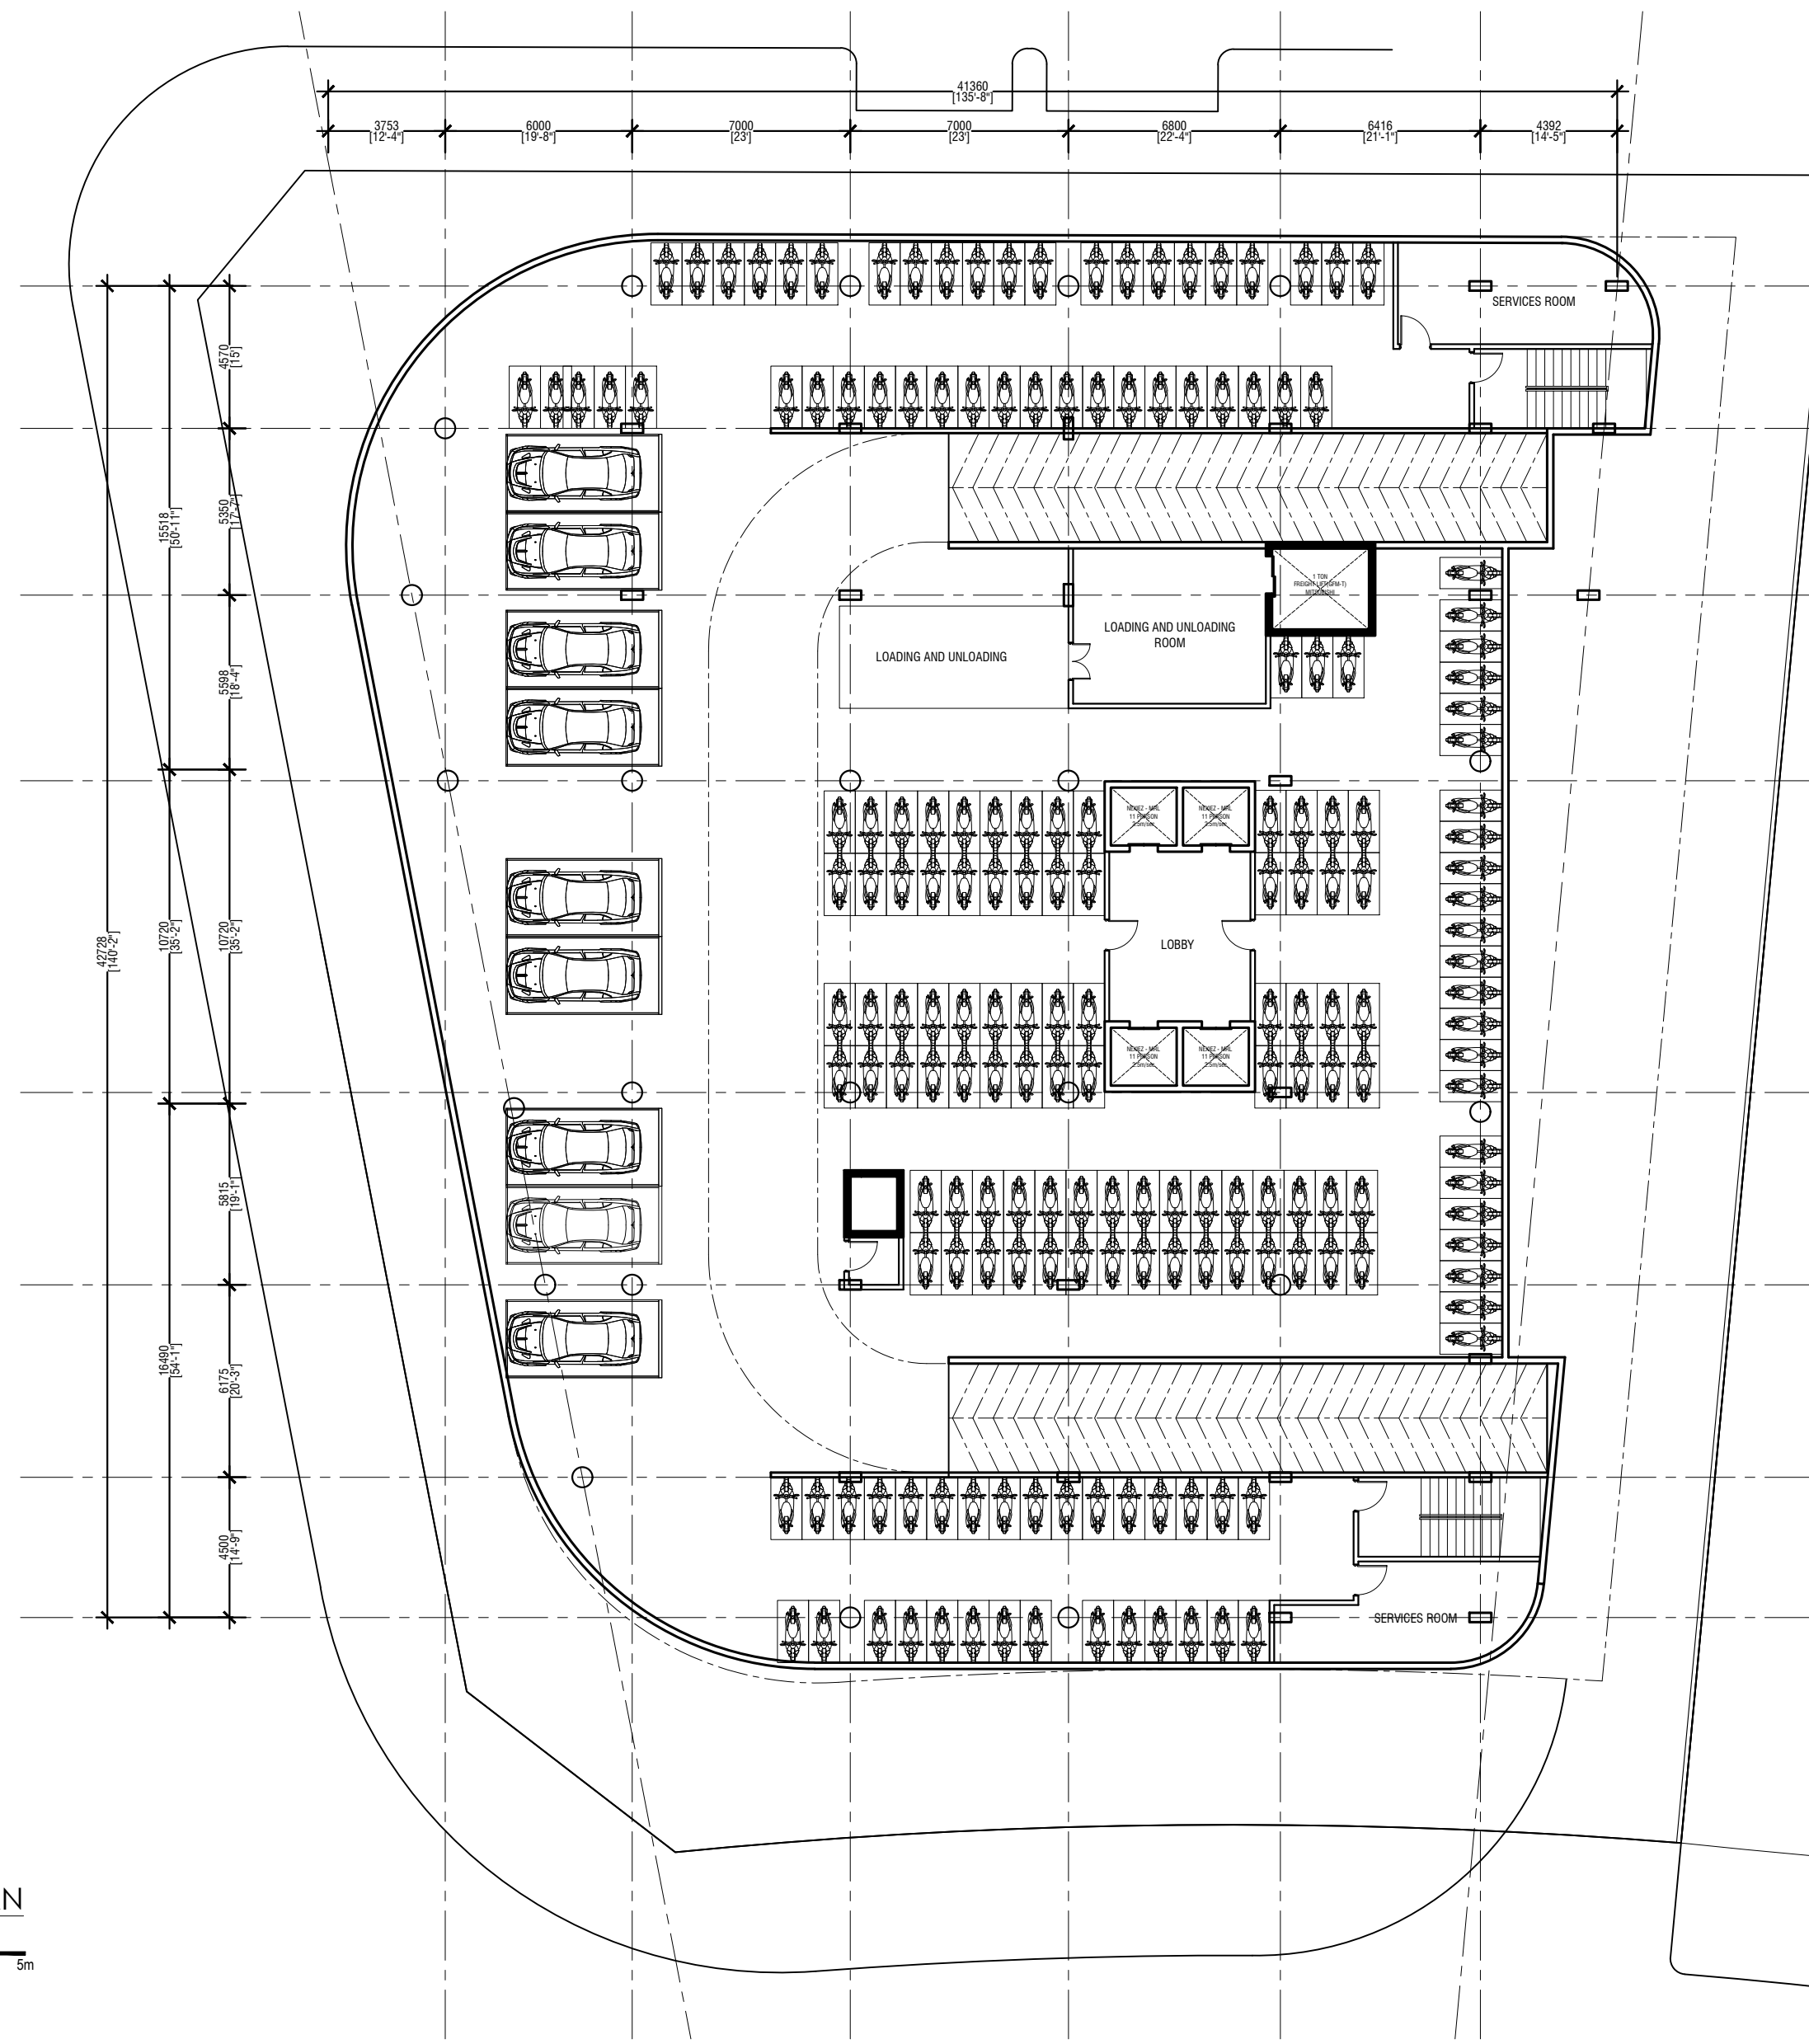

BASEMENT FLOOR PLAN
SCALE 1:200

 

DESIGN AND DEVELOPMENT DEPARTMENT
THIRD FLOOR, HDC BUILDING HULHUMALE
REPUBLIC OF MALDIVES
TEL. +[960]3353535, FAX +[960]3358892
EMAIL: design.development.department@urbanco.mv

**PROPOSED 12 STOREY HDC
OFFICE BUILDING
HULHUMALE**

The drawings, concept and design contained are the properties of HDC. Use of any kind or copy of whole or part of this drawing, concept or design or use on other projects or sites other than that specified on this drawing is strictly prohibited.


DOCUMENT ID	-	VERSION	1
DOCUMENT NAME	HDC OFFICE BUILDING	REVISION	-
AUTHOR	AHMED ASNADH	CREATED DATE	05/04/2022
LAST UPDATED BY	AHMED ASNADH	LAST UPDATED DATE	20/07/2023
REVIEWED BY	SAEED ADAM	REVIEWED DATE	20/07/2023
APPROVED BY	MOHAMED SAIF	APPROVED DATE	20/07/2023
INFORMATION CLASSIFICATION SCHEME	Confidential		

REVISION HISTORY			
VER.	DATE	REV.	REVISION
X	DD/MM/YYYY	Z	(DRAFT)
X	DD/MM/YYYY	Z	(FEEDBACK FORMS INCLUDED)
X	DD/MM/YYYY	Z	(MODIFIED FEEDBACK FORMS)
X	DD/MM/YYYY	Z	(REFORMATTED FEEDBACK FORM)

ARCHITECT	AHMED ASNADH
STRUCTURAL ENG.	HUSSAIN SALIQ
MECHANICAL ENG.	-
ELECTRICAL ENG.	-
SCALE	AS GIVEN

SHEET CONTENT	
BASEMENT FLOOR PLAN	

SHEET NO.
A02

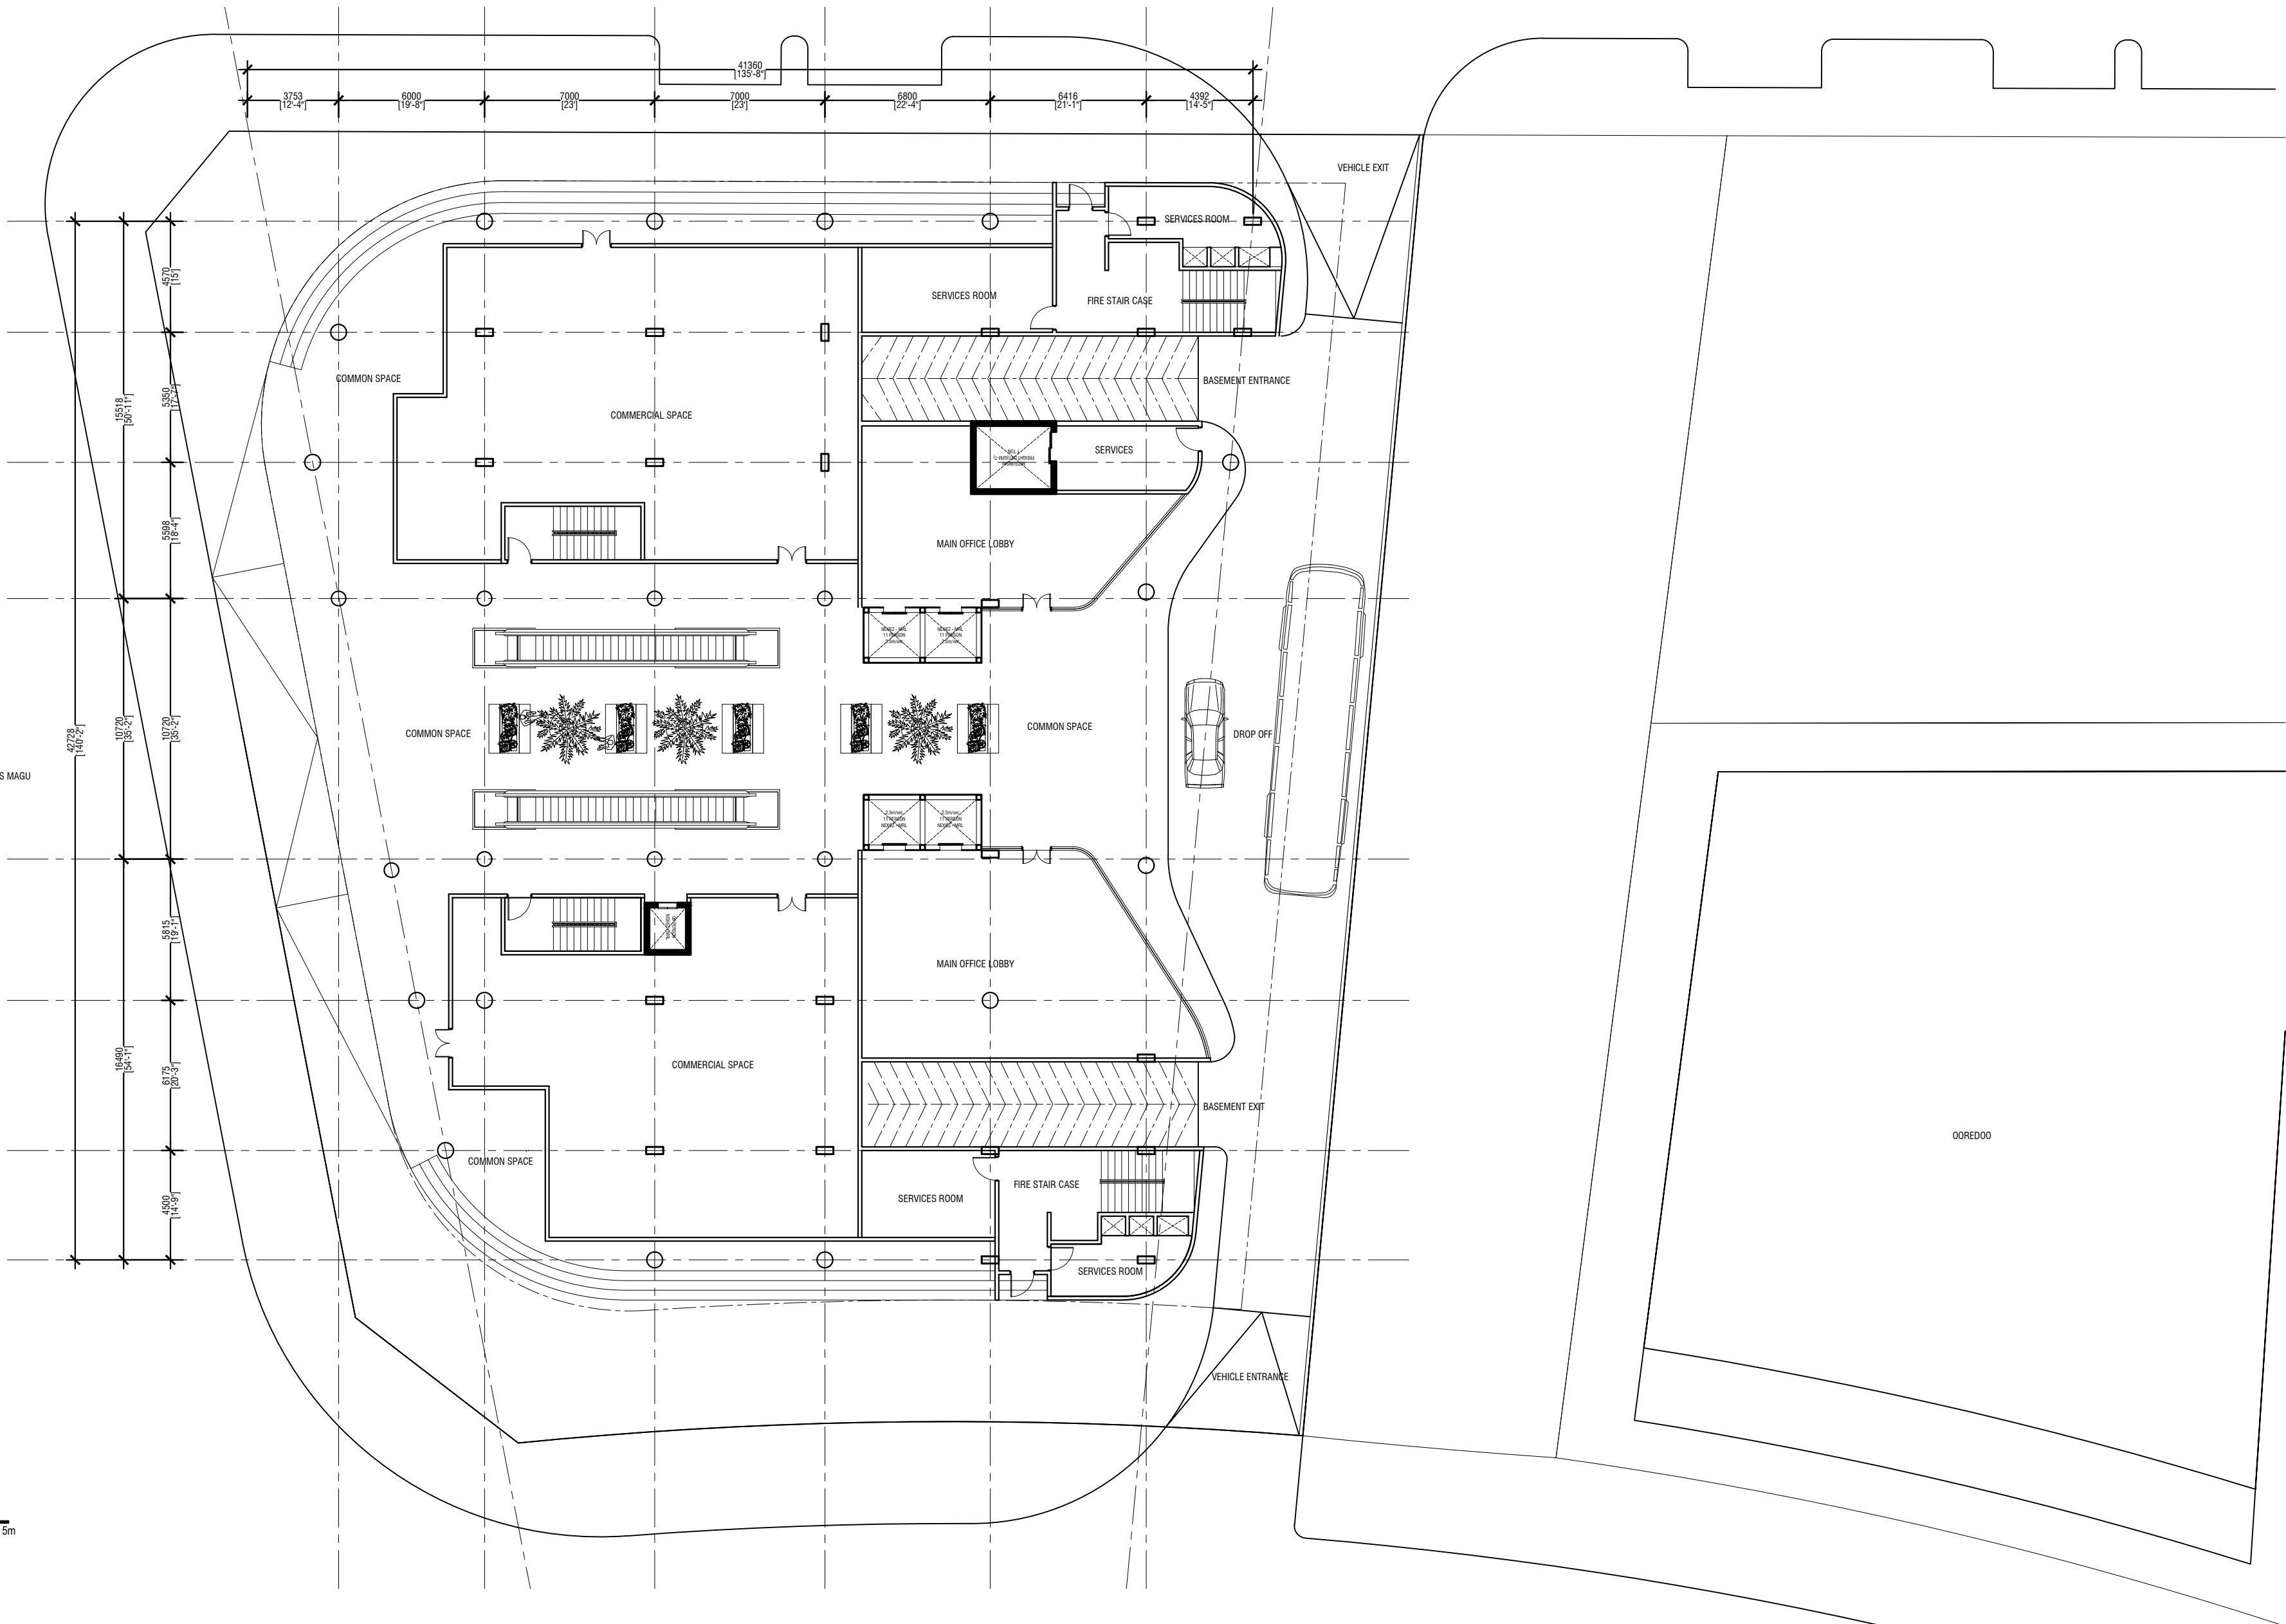

GROUND FLOOR PLAN
SCALE 1:200



DESIGN AND DEVELOPMENT DEPARTMENT
THIRD FLOOR, HDC BUILDING HULHUMALE
REPUBLIC OF MALDIVES
TEL. +[960]3353535, FAX +[960]3358892
EMAIL: design.development.department@urbanco.mv

PROPOSED 12 STOREY HDC
OFFICE BUILDING
HULHUMALE

The drawings, concept and design contained are the properties of HDC. Use of any kind or copy of whole or part of this drawing, concept or design or use on other projects or sites other than that specified on this drawing is strictly prohibited.


DOCUMENT ID	-	VERSION	1
DOCUMENT NAME	HDC OFFICE BUILDING	REVISION	-
AUTHOR	AHMED ASNADH	CREATED DATE	03/04/2022
LAST UPDATED BY	AHMED ASNADH	LAST UPDATED DATE	20/07/2023
REVIEWED BY	SAEED ADAM	REVIEWED DATE	20/07/2023
APPROVED BY	MOHAMED SAIF	APPROVED DATE	20/07/2023
INFORMATION CLASSIFICATION SCHEME	Confidential		


 
REVISION HISTORY			
VER.	DATE	REV.	REVISION
X	DD/MM/YYYY	Z	(DRAFT)
X	DD/MM/YYYY	Z	(FEEDBACK FORMS INCLUDED)
X	DD/MM/YYYY	Z	(MODIFIED FEEDBACK FORMS)
X	DD/MM/YYYY	Z	(REFORMATTED FEEDBACK FORM)

ARCHITECT	AHMED ASNADH
STRUCTURAL ENG.	HUSSAIN SALIQ
MECHANICAL ENG.	-
ELECTRICAL ENG.	-
SCALE	AS GIVEN

SHEET CONTENT	
GROUND FLOOR PLAN	

SHEET NO.
A03

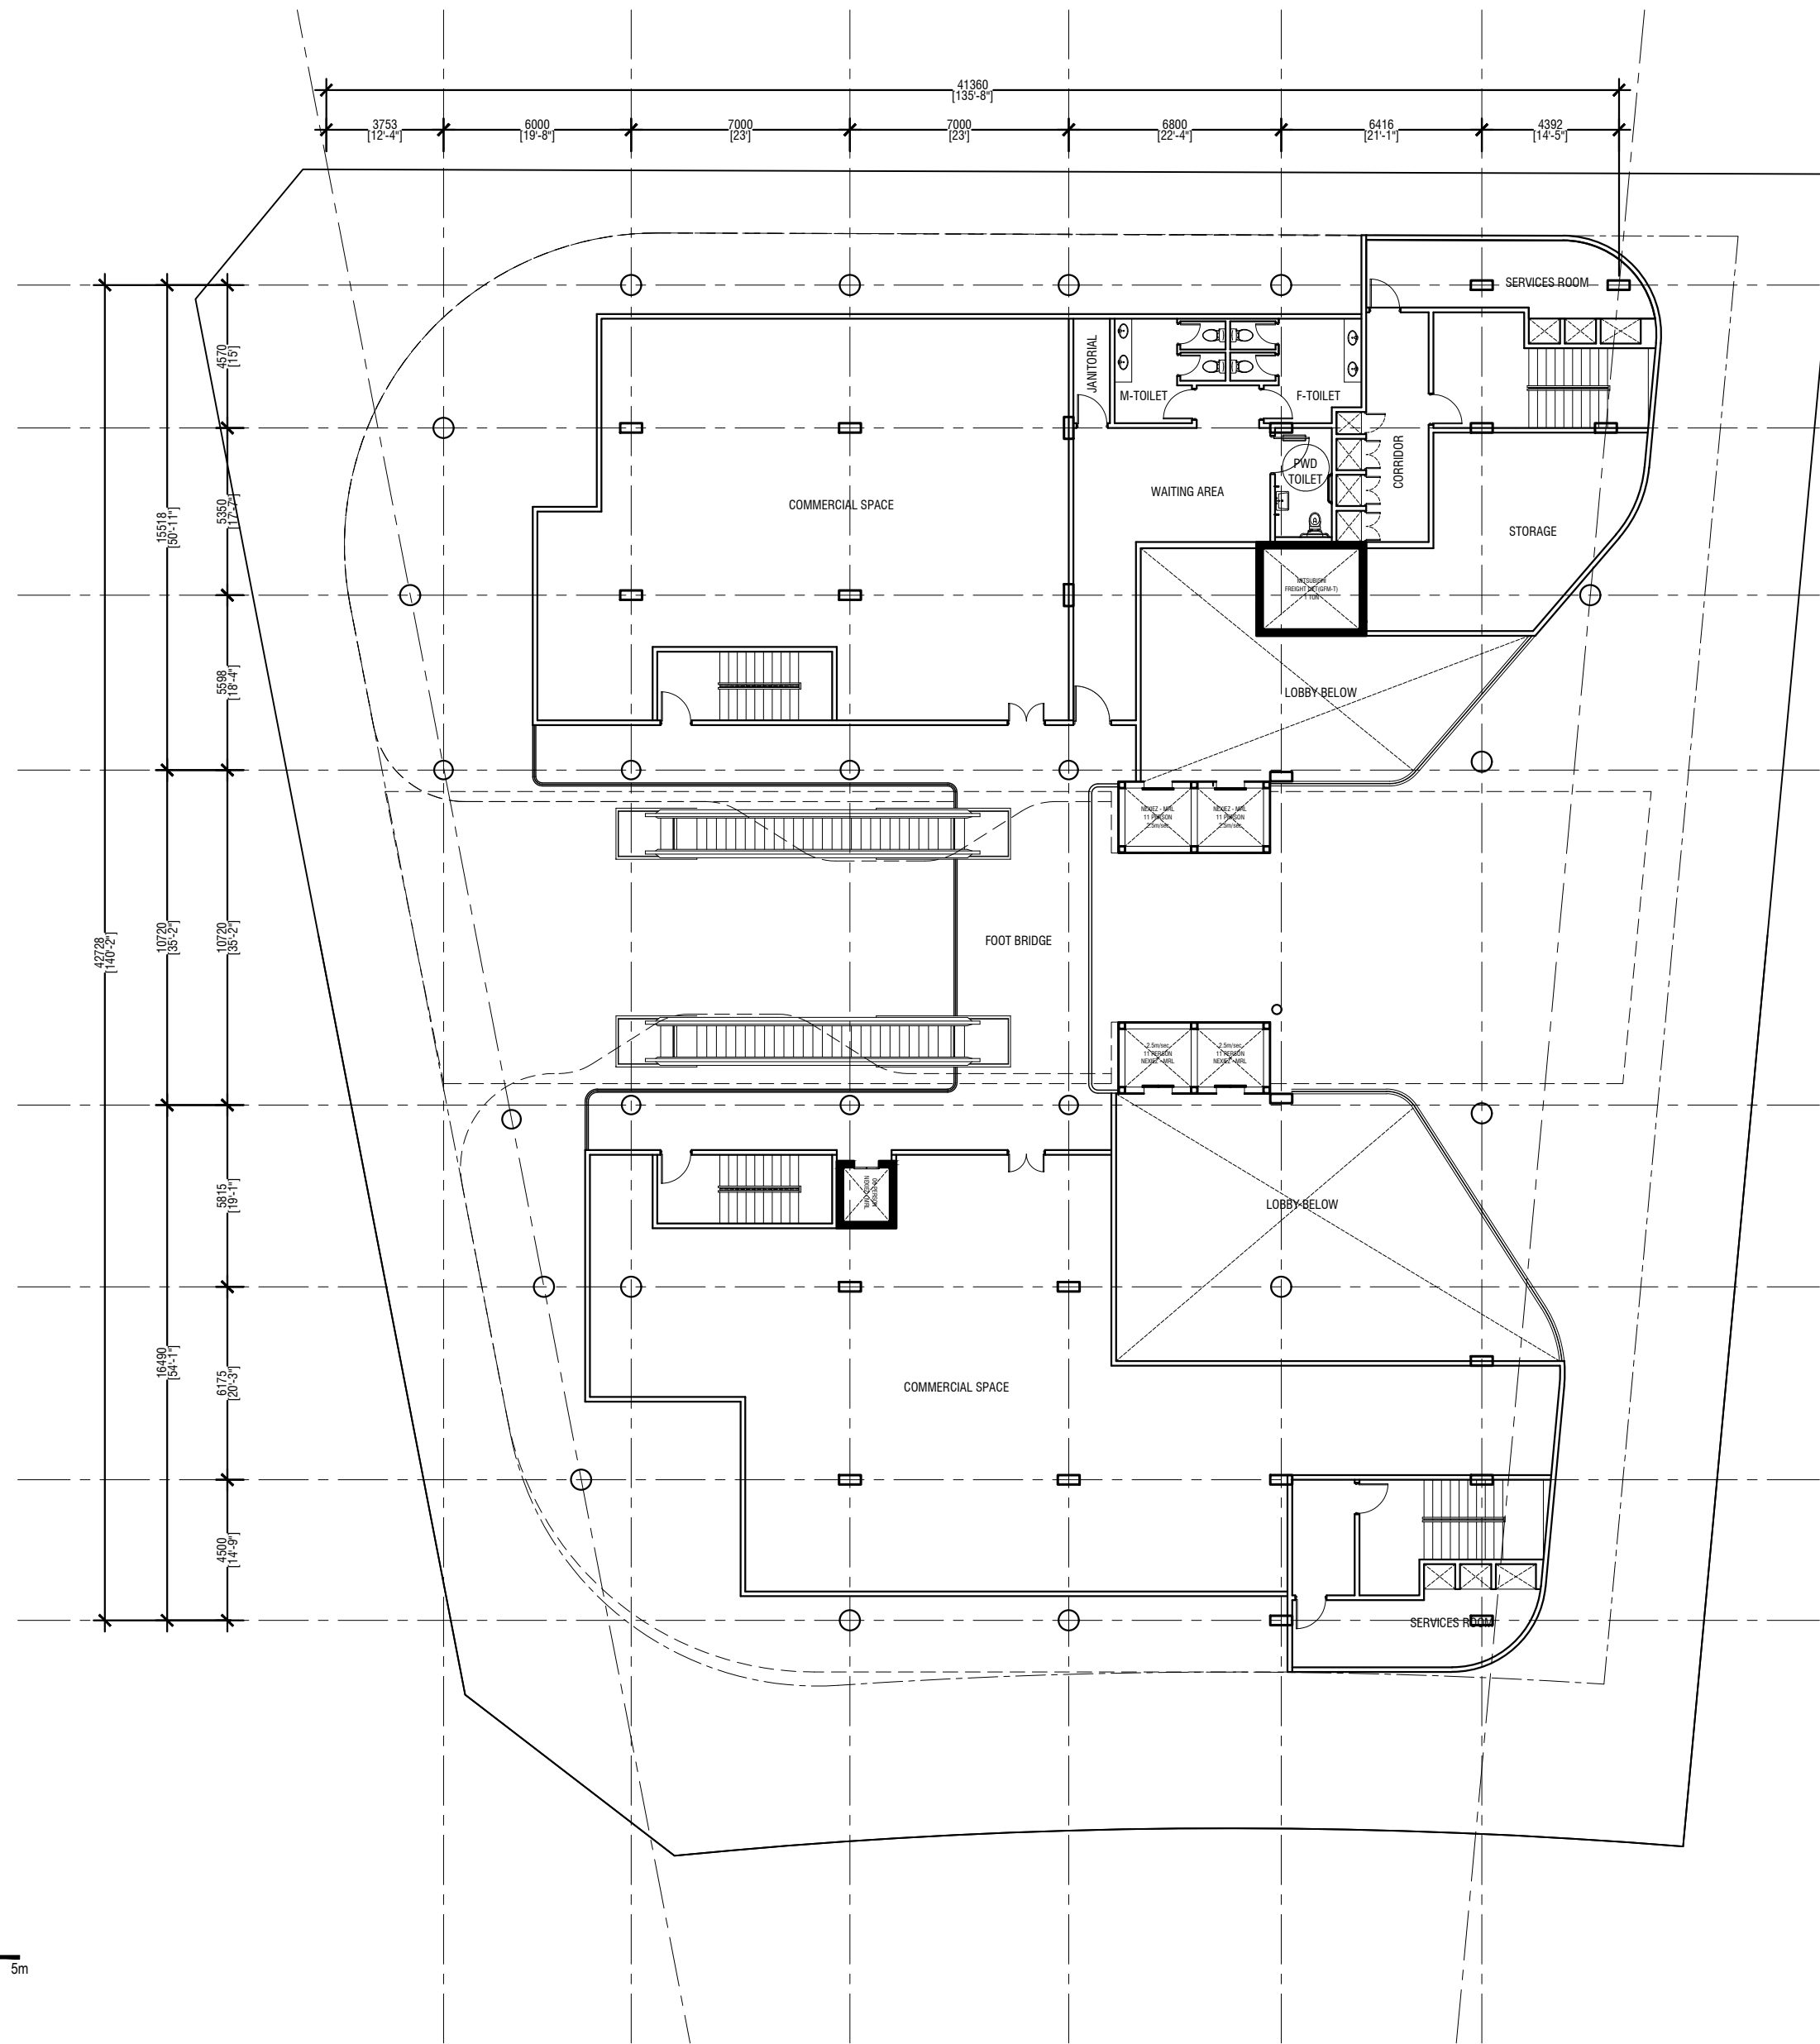


1ST FLOOR PLAN
 SCALE 1:200




DESIGN AND DEVELOPMENT DEPARTMENT
 THIRD FLOOR, HDC BUILDING HULHUMALE
 REPUBLIC OF MALDIVES
 TEL. +(960)3353535, FAX +(960)3358892
 EMAIL design.development.department@urbandco.mv

**PROPOSED 12 STOREY HDC
 OFFICE BUILDING
 HULHUMALE**

The drawings, concept and design contained are the properties of HDC. Use of any kind or copy of whole or part of this drawing, concept or design or use on other projects or sites other than that specified on this drawing is strictly prohibited.


DOCUMENT ID	-	VERSION	1
DOCUMENT NAME	HDC OFFICE BUILDING	REVISION	-
AUTHOR	AHMED ASNADH	CREATED DATE	05/04/2022
LAST UPDATED BY	AHMED ASNADH	LAST UPDATED DATE	20/07/2023
REVIEWED BY	SAEED ADAM	REVIEWED DATE	20/07/2023
APPROVED BY	MOHAMED SAIF	APPROVED DATE	20/07/2023
INFORMATION CLASSIFICATION SCHEME	Confidential		

REVISION HISTORY			
VER.	DATE	REV.	REVISION
X	DD/MM/YYYY	Z	(DRAFT)
X	DD/MM/YYYY	Z	(FEEDBACK FORMS INCLUDED)
X	DD/MM/YYYY	Z	(MODIFIED FEEDBACK FORMS)
X	DD/MM/YYYY	Z	(REFORMATTED FEEDBACK FORM)


ARCHITECT	AHMED ASNADH
STRUCTURAL ENG.	HUSSAIN SALIQ
MECHANICAL ENG.	-
ELECTRICAL ENG.	-
SCALE	AS GIVEN

SHEET CONTENT	
1ST FLOOR PLAN	

SHEET NO.
A04

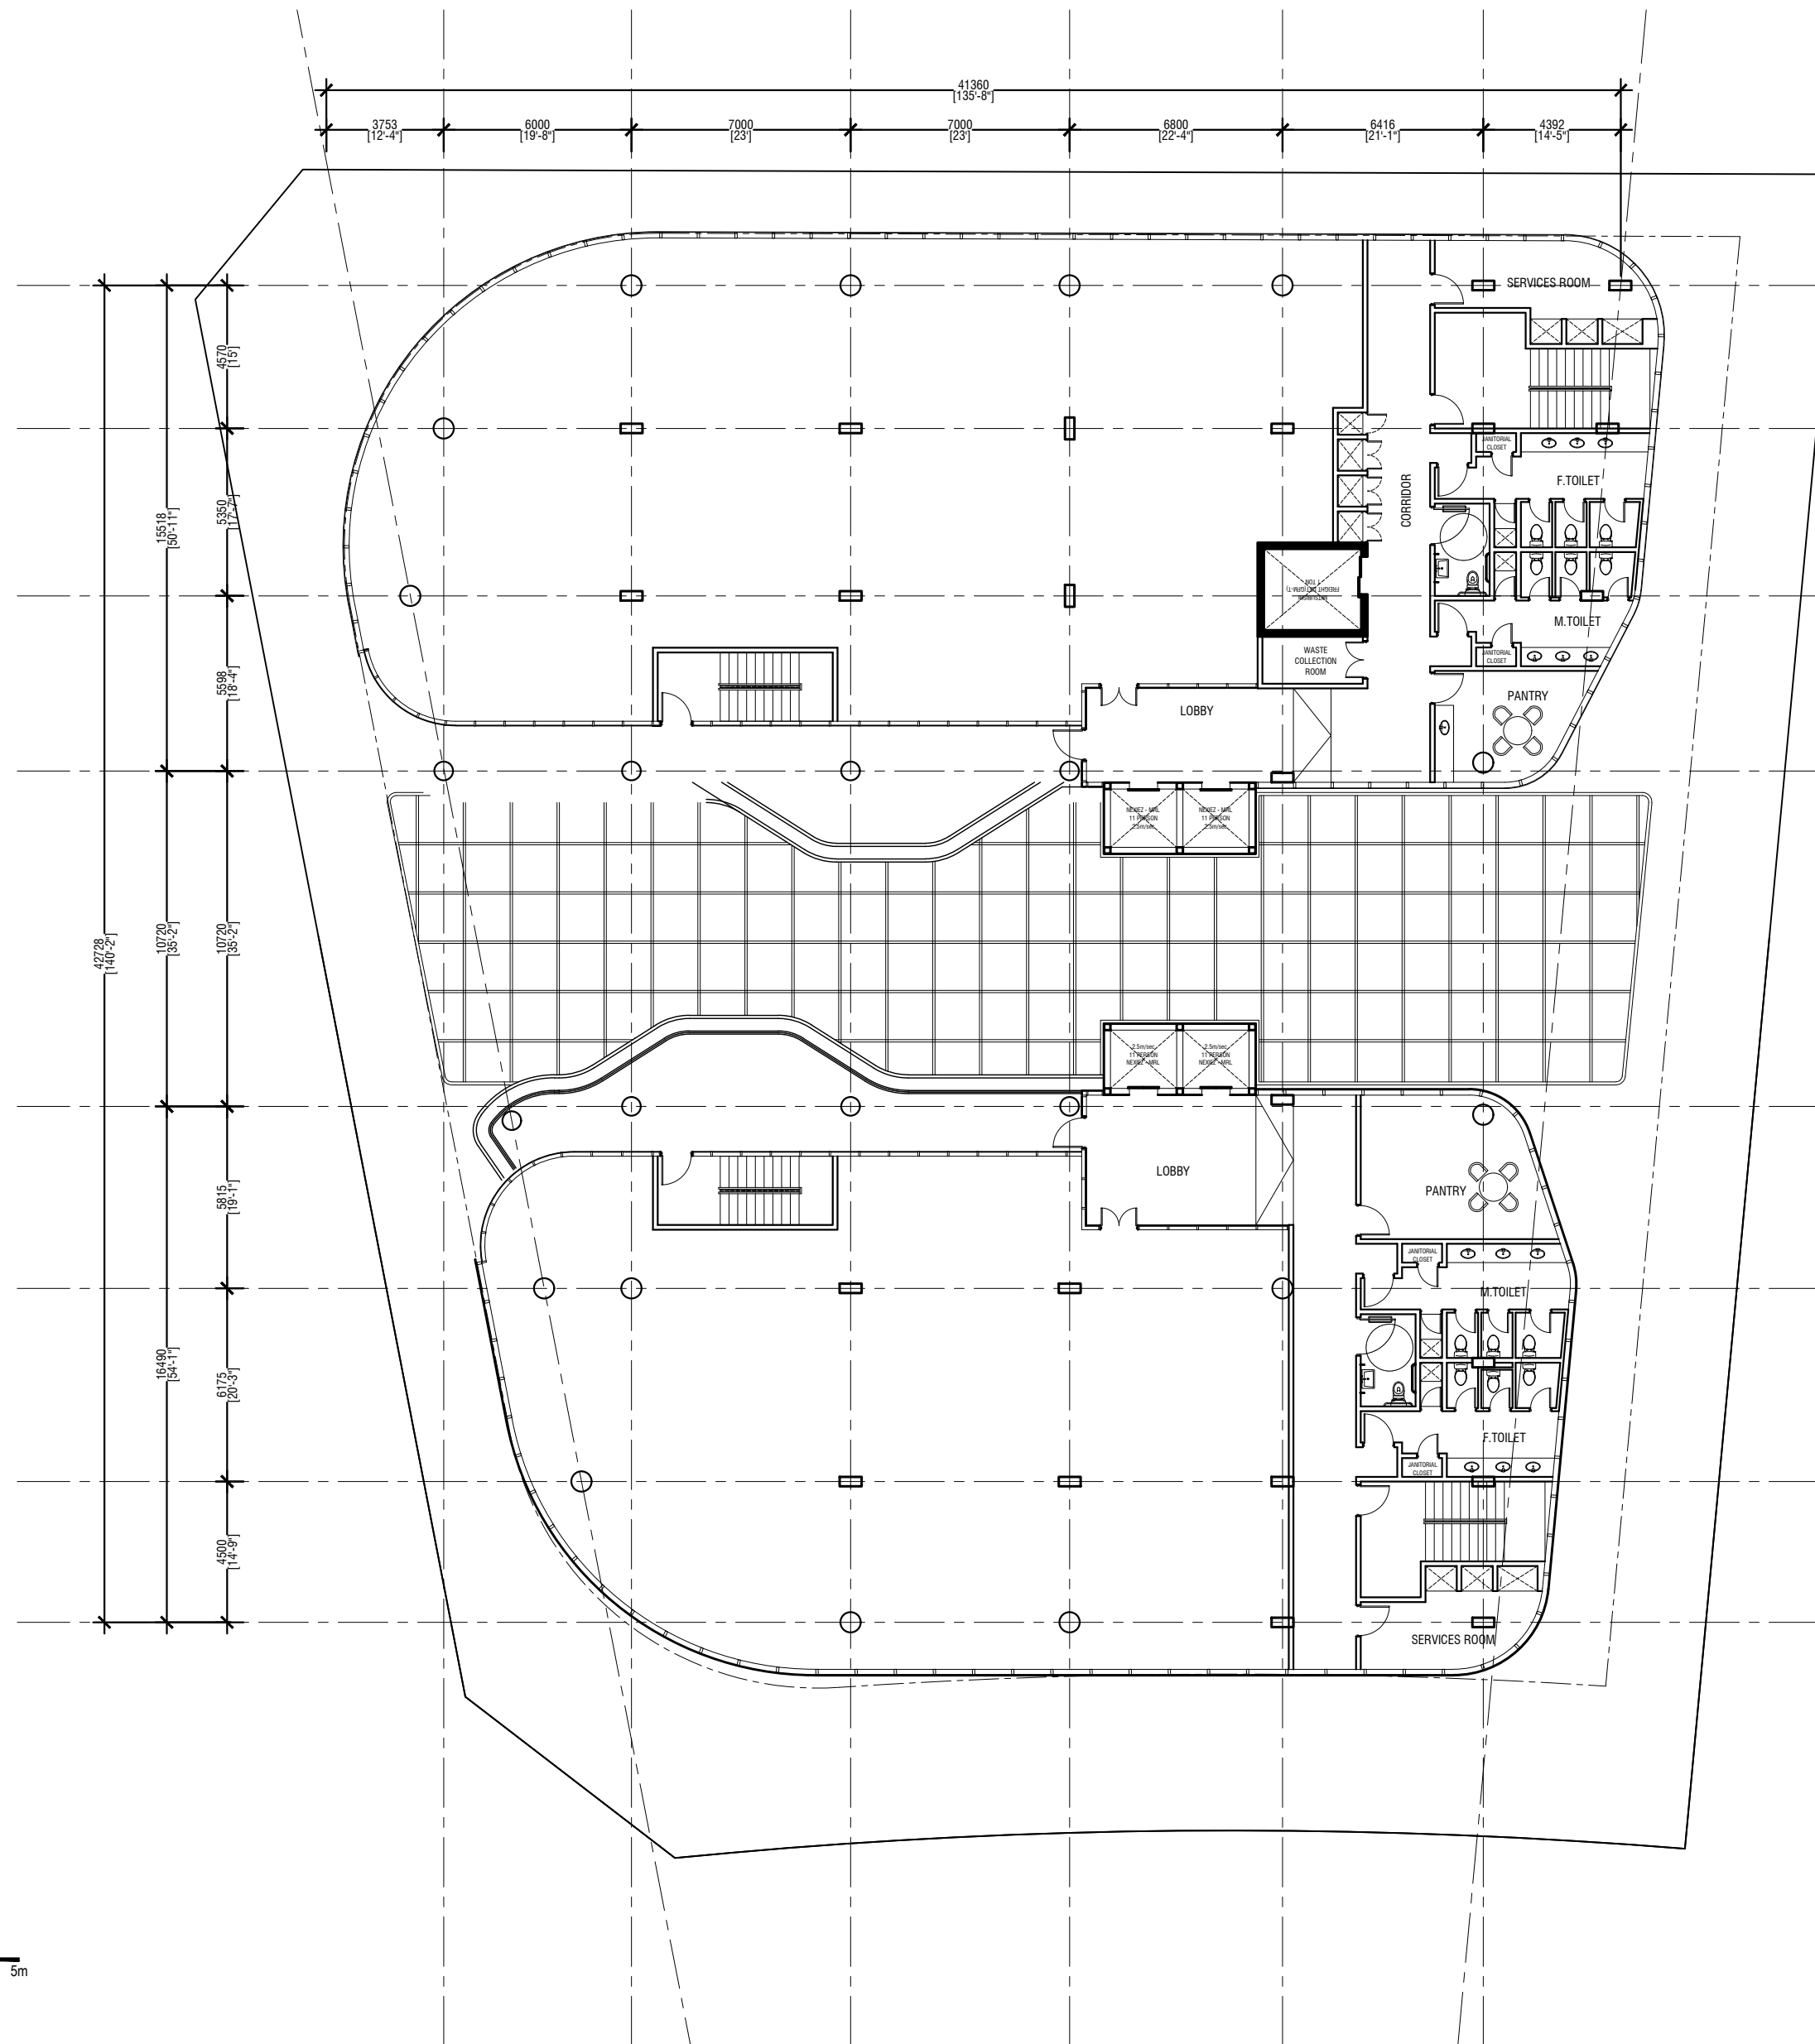

2ND FLOOR PLAN
SCALE 1:200

 

DESIGN AND DEVELOPMENT DEPARTMENT
THIRD FLOOR, HDC BUILDING HULHUMALE
REPUBLIC OF MALDIVES
TEL. +(960)3353535, FAX +(960)3358892
EMAIL: design.development.department@urbanco.mv

**PROPOSED 12 STOREY HDC
OFFICE BUILDING
HULHUMALE**

The drawings, concept and design contained are the properties of HDC. Use of any kind or copy of whole or part of this drawing, concept or design or use on other projects or sites other than that specified on this drawing is strictly prohibited.


DOCUMENT ID	-	VERSION	1
DOCUMENT NAME	HDC OFFICE BUILDING	REVISION	-
AUTHOR	AHMED ASNADH	CREATED DATE	05/04/2022
LAST UPDATED BY	AHMED ASNADH	LAST UPDATED DATE	20/07/2023
REVIEWED BY	SAEED ADAM	REVIEWED DATE	20/07/2023
APPROVED BY	MOHAMED SAIF	APPROVED DATE	20/07/2023
INFORMATION CLASSIFICATION SCHEME	Confidential		



REVISION HISTORY			
VER.	DATE	REV.	REVISION
X	DD/MM/YYYY	Z	(DRAFT)
X	DD/MM/YYYY	Z	(FEEDBACK FORMS INCLUDED)
X	DD/MM/YYYY	Z	(MODIFIED FEEDBACK FORMS)
X	DD/MM/YYYY	Z	(REFORMATTED FEEDBACK FORM)

ARCHITECT	AHMED ASNADH
STRUCTURAL ENG.	HUSSAIN SALIQ
MECHANICAL ENG.	-
ELECTRICAL ENG.	-
SCALE	AS GIVEN

SHEET CONTENT	
2ND FLOOR PLAN	

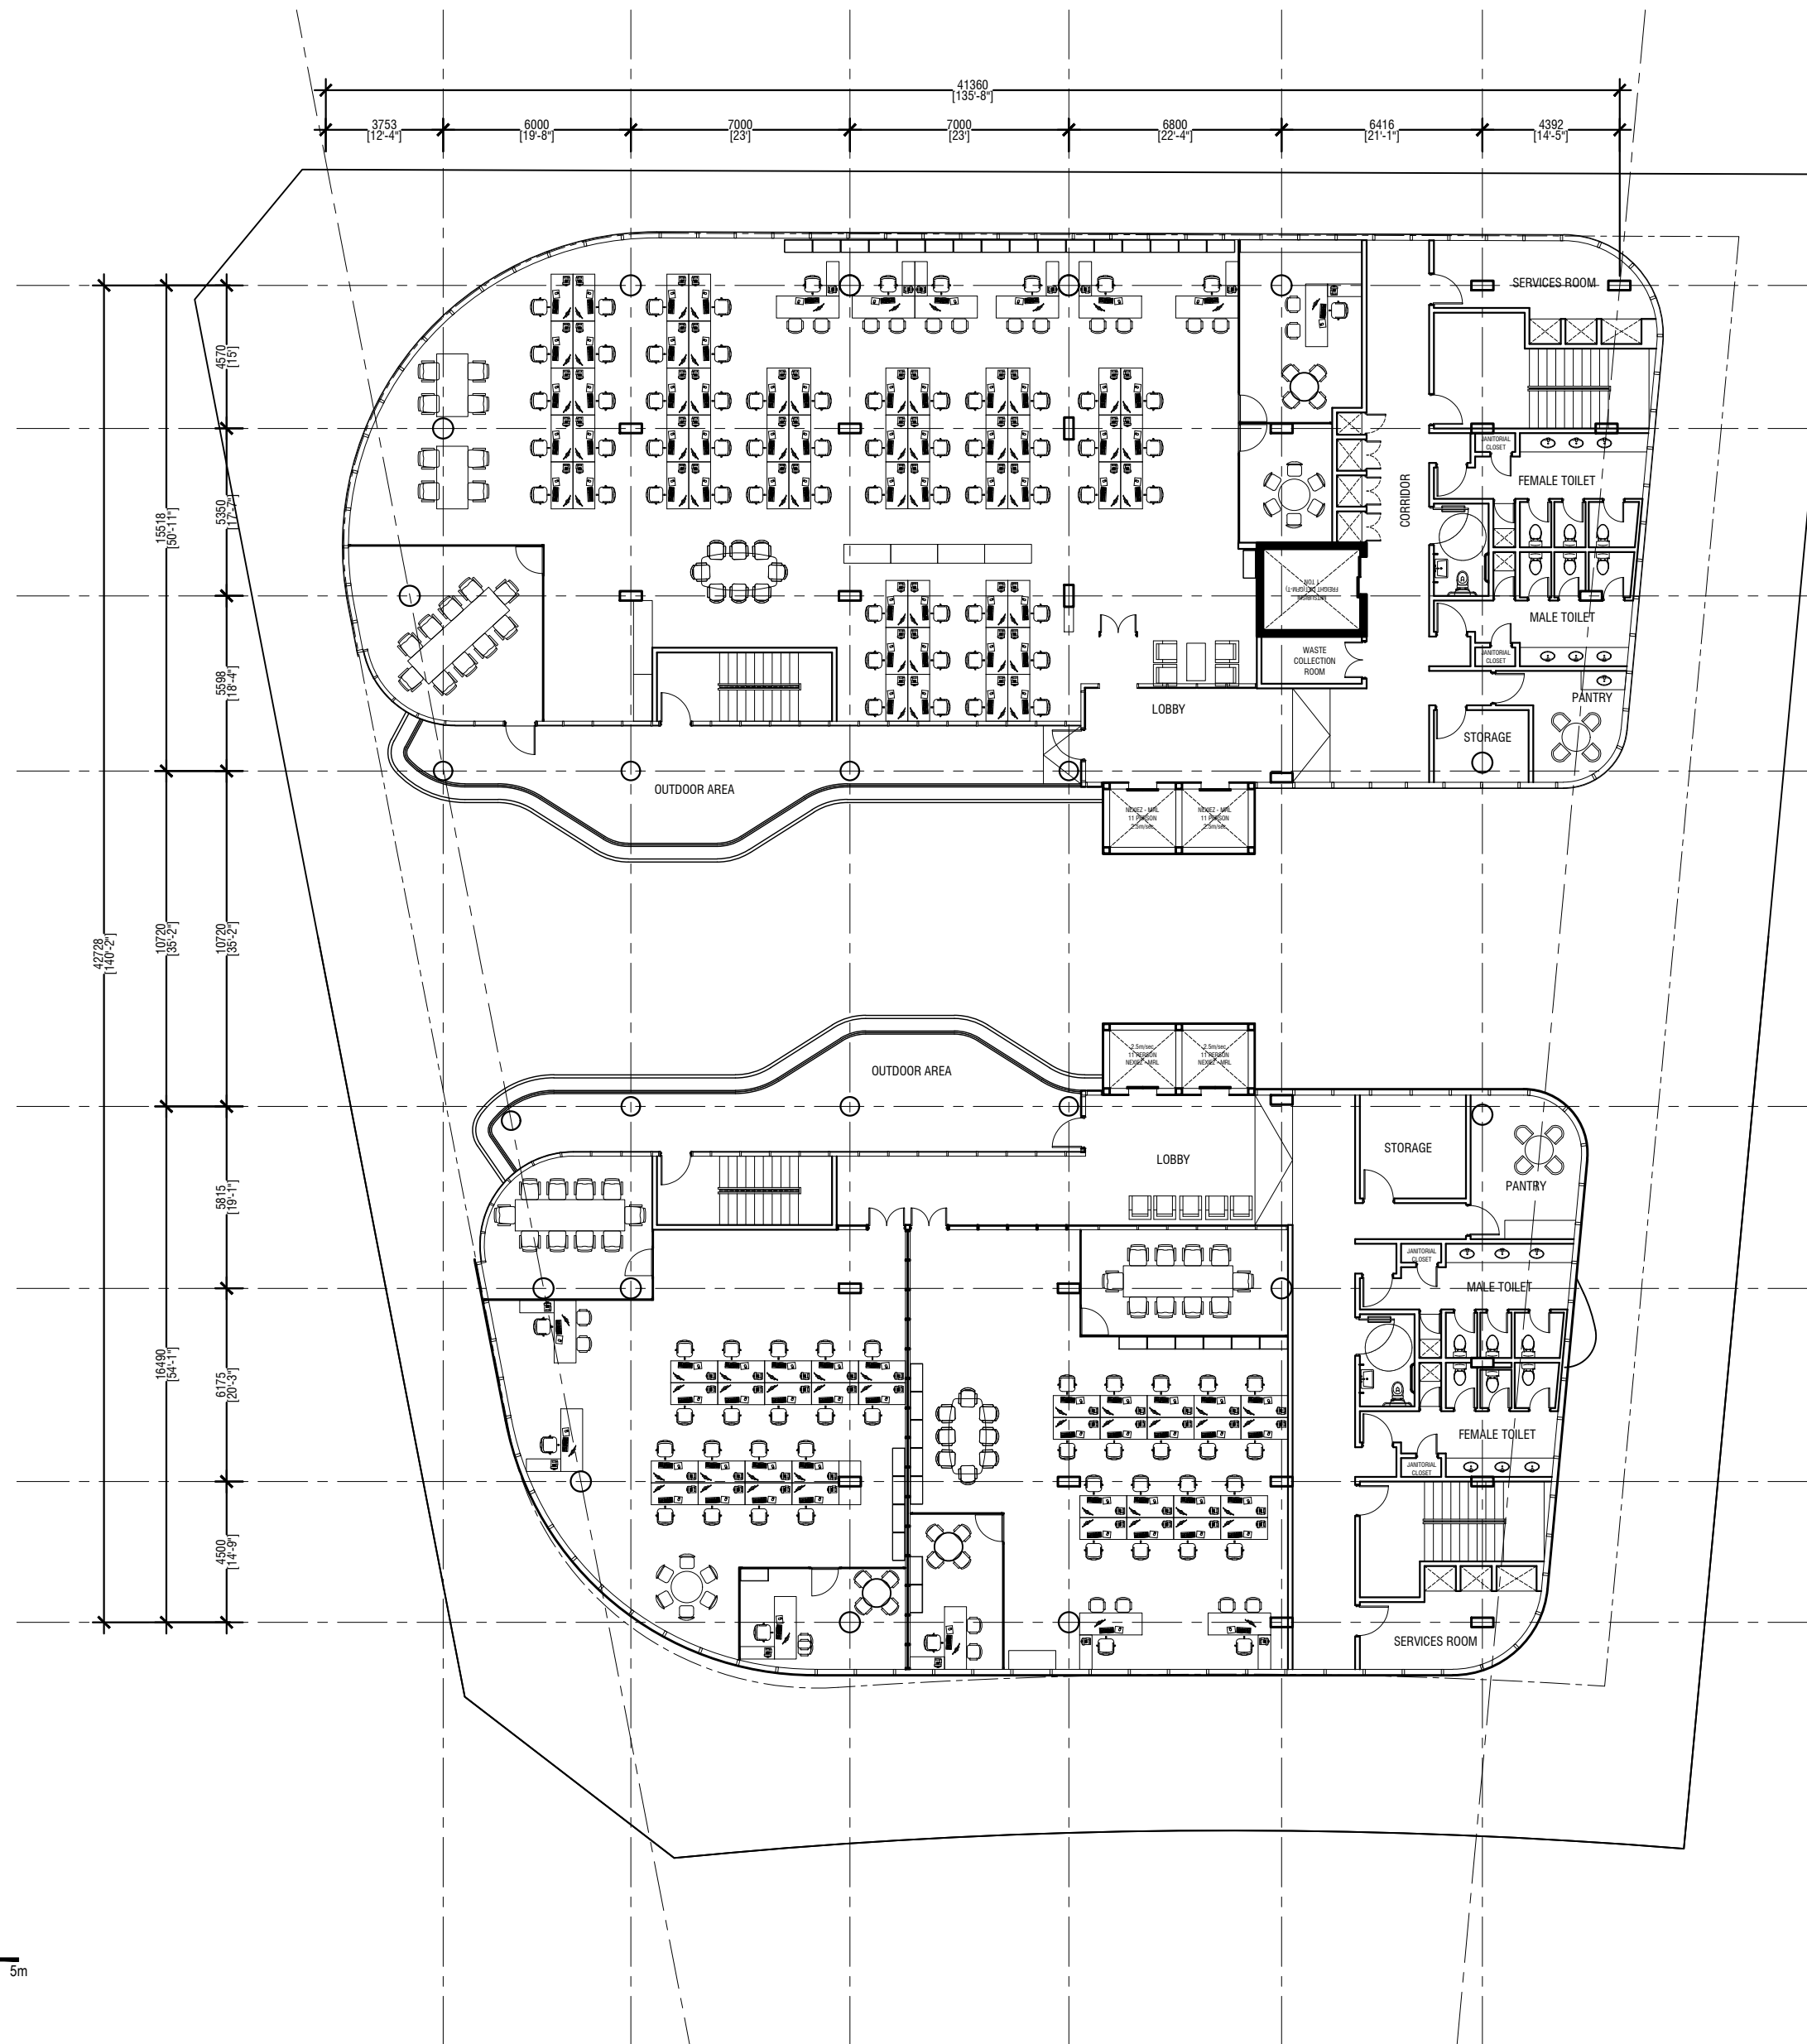SHEET NO.
A05




3RD FLOOR PLAN
 SCALE 1:200




DESIGN AND DEVELOPMENT DEPARTMENT
 THIRD FLOOR, HDC BUILDING HULHUMALE
 REPUBLIC OF MALDIVES
 TEL: +[960]3353535, FAX: +[960]3358892
 EMAIL: design.development.department@urbanco.mv

**PROPOSED 12 STOREY HDC
 OFFICE BUILDING
 HULHUMALE**


The drawings, concept and design contained are the properties of HDC. Use of any kind or copy of whole or part of this drawing, concept or design or use on other projects or sites other than that specified on this drawing is strictly prohibited.


 
DOCUMENT ID	-	VERSION	1
DOCUMENT NAME	HDC OFFICE BUILDING	REVISION	-
AUTHOR	AHMED ASNADH	CREATED DATE	05/04/2022
LAST UPDATED BY	AHMED ASNADH	LAST UPDATED DATE	20/07/2023
REVIEWED BY	SAEED ADAM	REVIEWED DATE	20/07/2023
APPROVED BY	MOHAMED SAIF	APPROVED DATE	20/07/2023
INFORMATION CLASSIFICATION SCHEME	Confidential		

REVISION HISTORY			
VER.	DATE	REV.	REVISION
X	DD/MM/YYYY	Z	(DRAFT)
X	DD/MM/YYYY	Z	(FEEDBACK FORMS INCLUDED)
X	DD/MM/YYYY	Z	(MODIFIED FEEDBACK FORMS)
X	DD/MM/YYYY	Z	(REFORMATTED FEEDBACK FORM)

ARCHITECT	AHMED ASNADH
STRUCTURAL ENG.	HUSSAIN SALIQ
MECHANICAL ENG.	-
ELECTRICAL ENG.	-
SCALE	AS GIVEN

SHEET CONTENT	
3RD FLOOR PLAN	

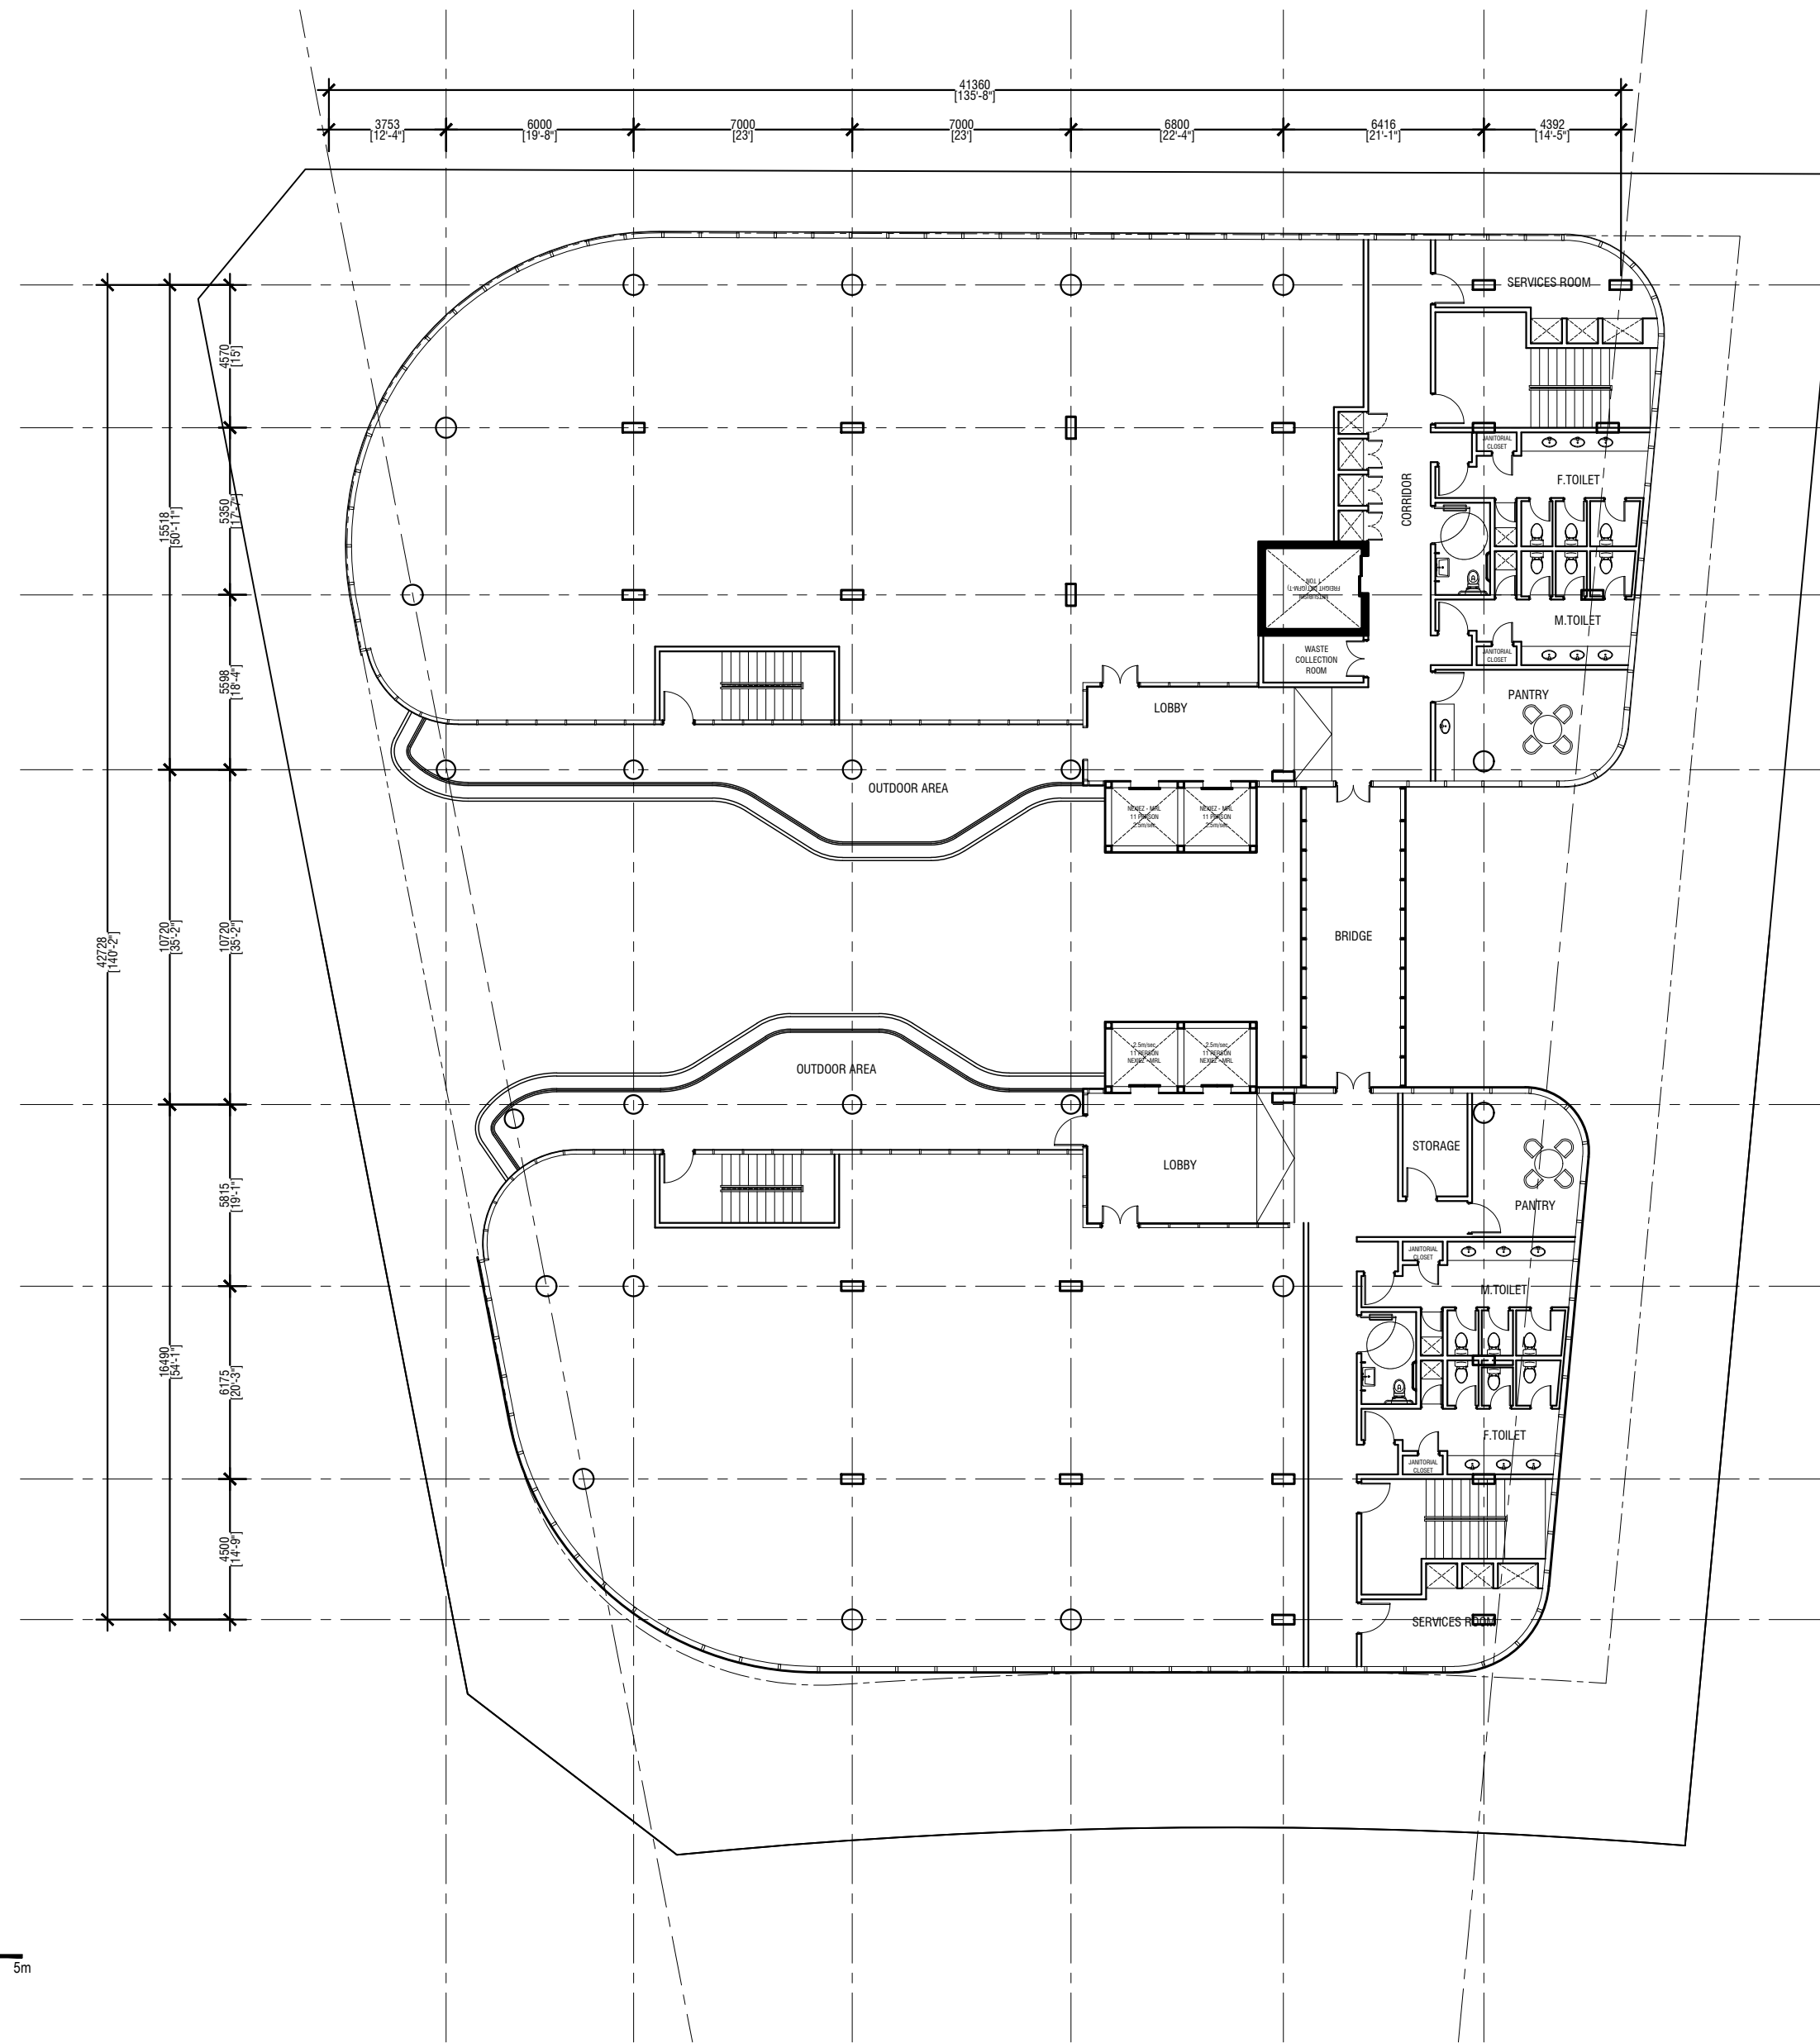


4TH FLOOR PLAN
 SCALE 1:200




DESIGN AND DEVELOPMENT DEPARTMENT
 THIRD FLOOR, HDC BUILDING HULHUMALE
 REPUBLIC OF MALDIVES
 TEL. +(960)3353535, FAX +(960)3358892
 EMAIL design.development.department@urbanco.mv

**PROPOSED 12 STOREY HDC
 OFFICE BUILDING
 HULHUMALE**

The drawings, concept and design contained are the properties of HDC. Use of any kind or copy of whole or part of this drawing, concept or design or use on other projects or sites other than that specified on this drawing is strictly prohibited.


DOCUMENT ID	-	VERSION	1
DOCUMENT NAME	HDC OFFICE BUILDING	REVISION	-
AUTHOR	AHMED ASNADH	CREATED DATE	05/04/2022
LAST UPDATED BY	AHMED ASNADH	LAST UPDATED DATE	20/07/2023
REVIEWED BY	SAEED ADAM	REVIEWED DATE	20/07/2023
APPROVED BY	MOHAMED SAIF	APPROVED DATE	20/07/2023
INFORMATION CLASSIFICATION SCHEME	Confidential		

REVISION HISTORY			
VER.	DATE	REV.	REVISION
X	DD/MM/YYYY	Z	(DRAFT)
X	DD/MM/YYYY	Z	(FEEDBACK FORMS INCLUDED)
X	DD/MM/YYYY	Z	(MODIFIED FEEDBACK FORMS)
X	DD/MM/YYYY	Z	(REFORMATTED FEEDBACK FORM)

ARCHITECT	AHMED ASNADH
STRUCTURAL ENG.	HUSSAIN SALIQ
MECHANICAL ENG.	-
ELECTRICAL ENG.	-
SCALE	AS GIVEN

SHEET CONTENT	
4TH FLOOR PLAN	

SHEET NO.
A07

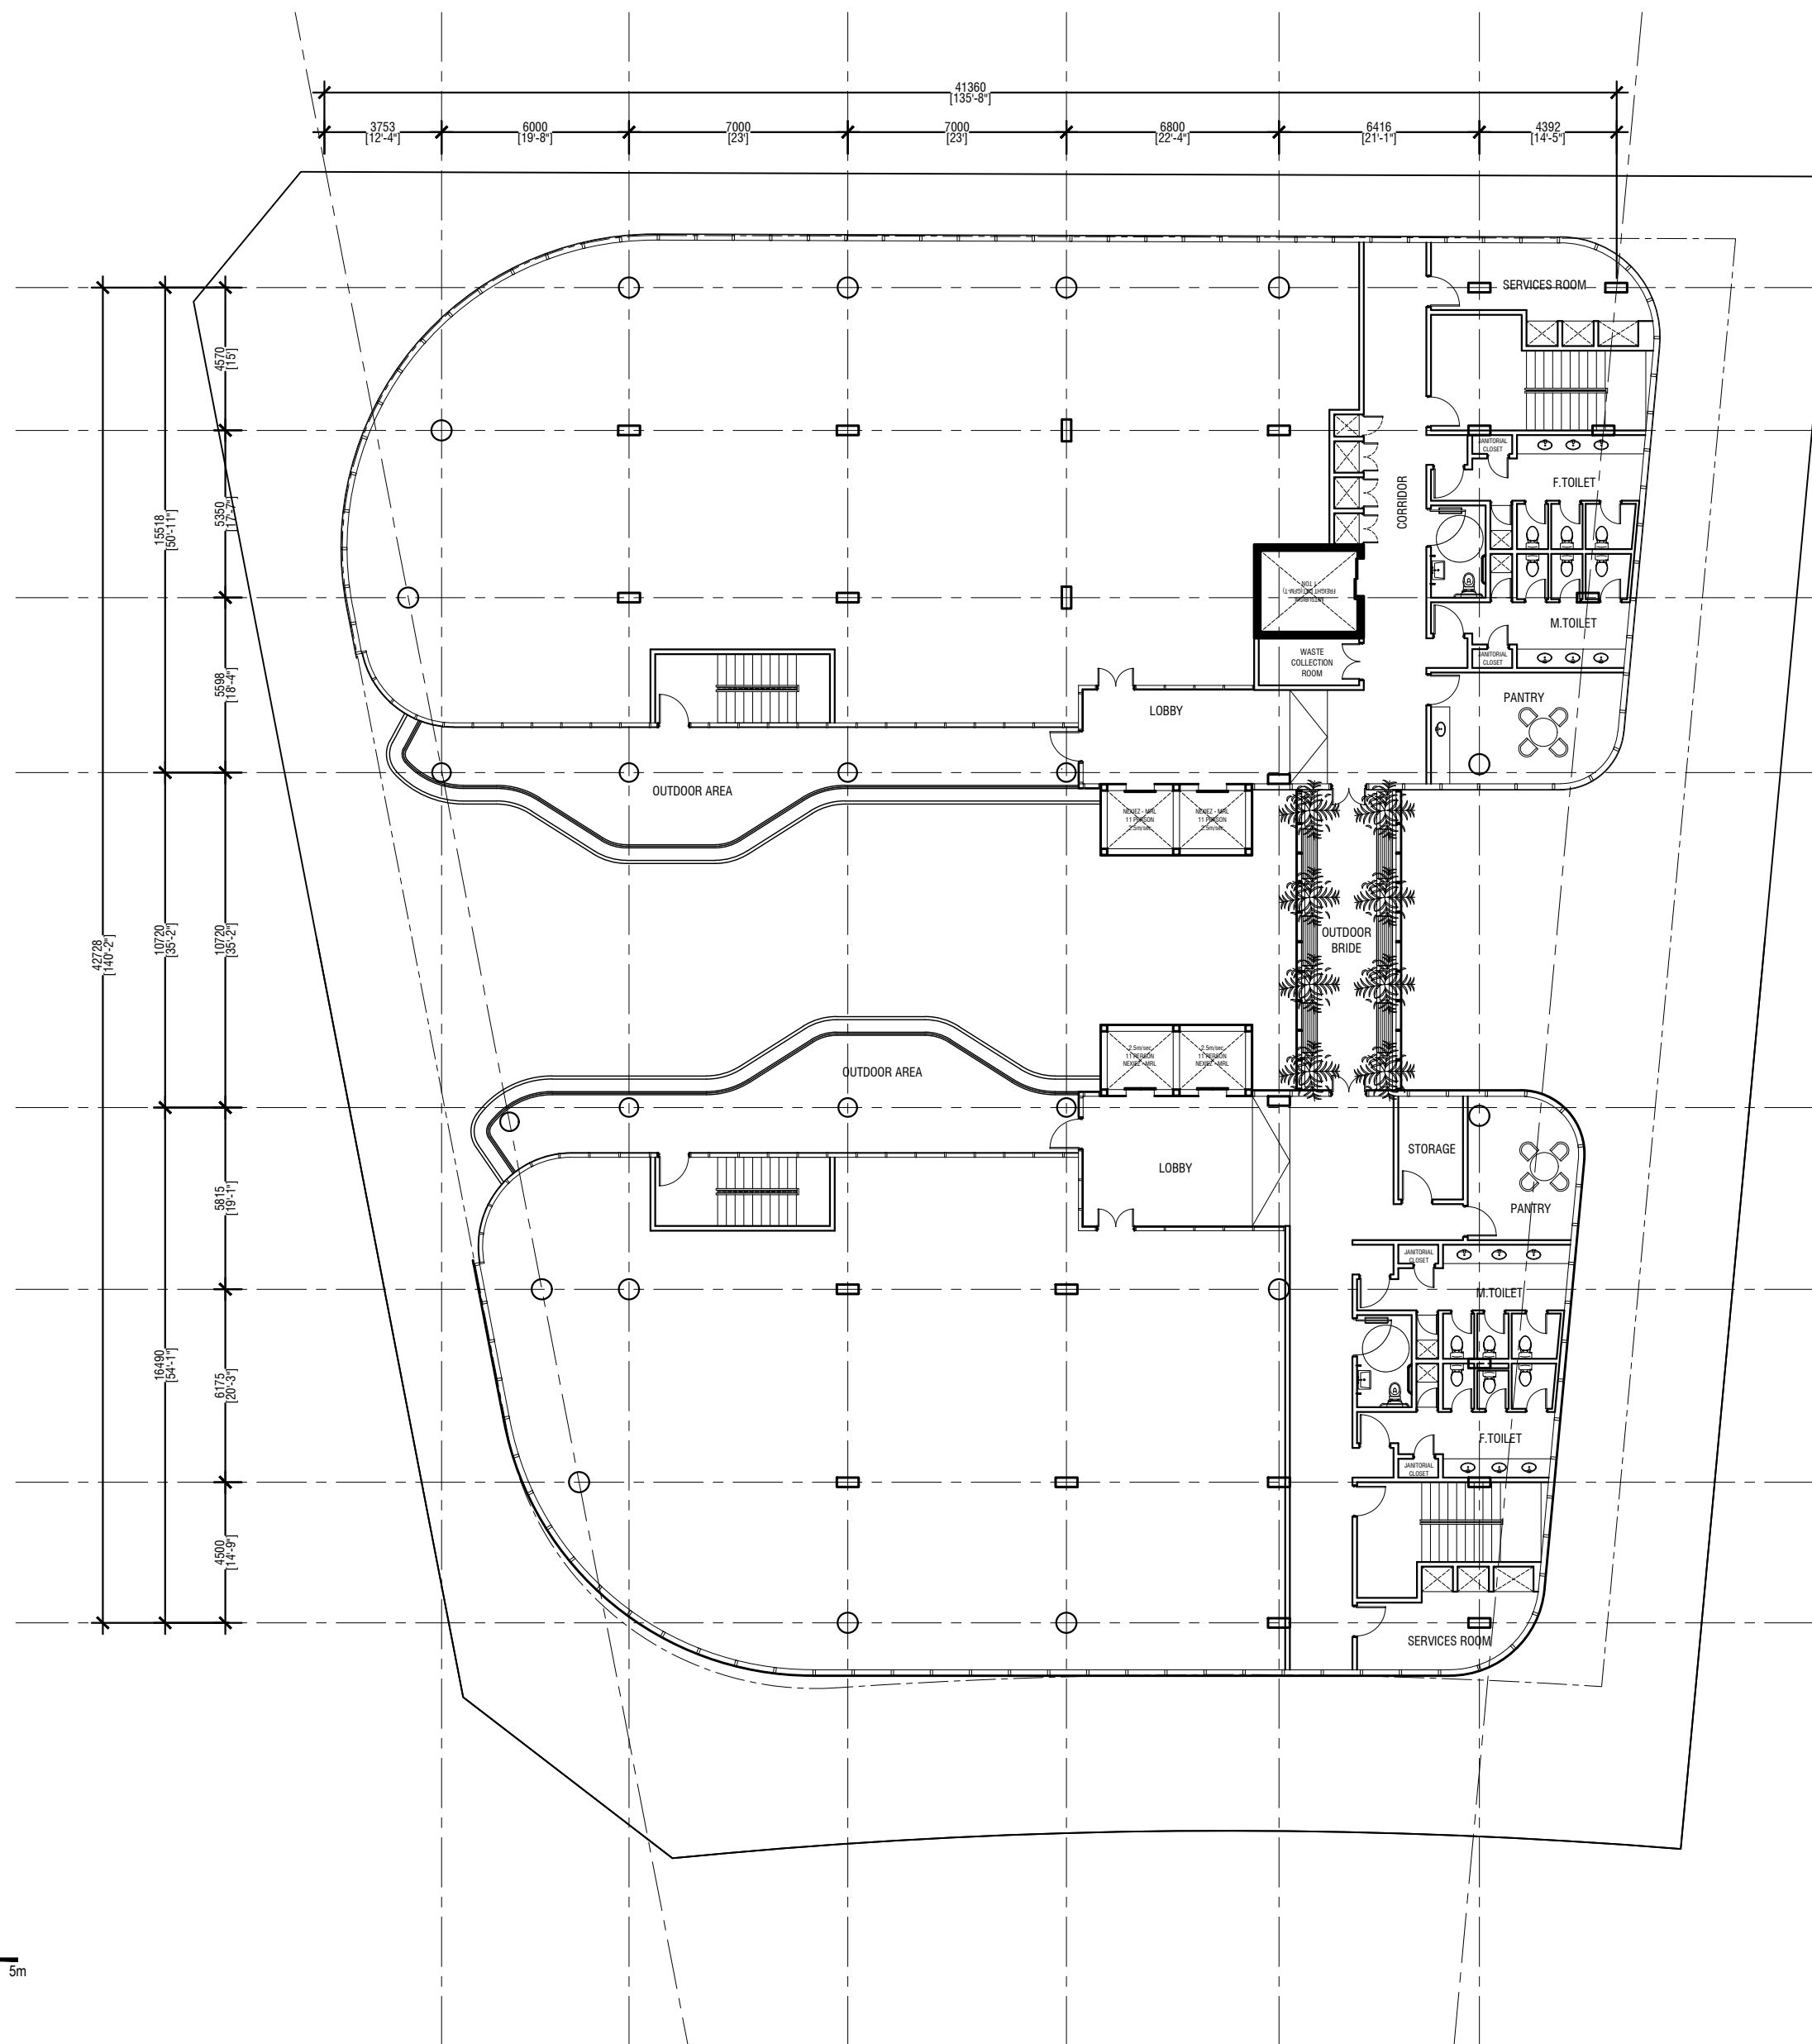

5TH FLOOR PLAN
SCALE 1:200



DESIGN AND DEVELOPMENT DEPARTMENT
THIRD FLOOR, HDC BUILDING HULHUMALE
REPUBLIC OF MALDIVES
TEL. +(960)3353535, FAX +(960)3358892
EMAIL design.development.department@urbanco.mv

**PROPOSED 12 STOREY HDC
OFFICE BUILDING
HULHUMALE**


The drawings, concept and design contained are the properties of HDC. Use of any kind or copy of whole or part of this drawing, concept or design or use on other projects or sites other than that specified on this drawing is strictly prohibited.


DOCUMENT ID	-	VERSION	1
DOCUMENT NAME	HDC OFFICE BUILDING	REVISION	-
AUTHOR	AHMED ASNADH	CREATED DATE	05/04/2022
LAST UPDATED BY	AHMED ASNADH	LAST UPDATED DATE	20/07/2023
REVIEWED BY	SAEED ADAM	REVIEWED DATE	20/07/2023
APPROVED BY	MOHAMED SAIF	APPROVED DATE	20/07/2023
INFORMATION CLASSIFICATION SCHEME	Confidential		

REVISION HISTORY			
VER.	DATE	REV.	REVISION
X	DD/MM/YYYY	Z	(DRAFT)
X	DD/MM/YYYY	Z	(FEEDBACK FORMS INCLUDED)
X	DD/MM/YYYY	Z	(MODIFIED FEEDBACK FORMS)
X	DD/MM/YYYY	Z	(REFORMATTED FEEDBACK FORM)

ARCHITECT	AHMED ASNADH
STRUCTURAL ENG.	HUSSAIN SALIQ
MECHANICAL ENG.	-
ELECTRICAL ENG.	-
SCALE	AS GIVEN

SHEET CONTENT	
5TH FLOOR PLAN	

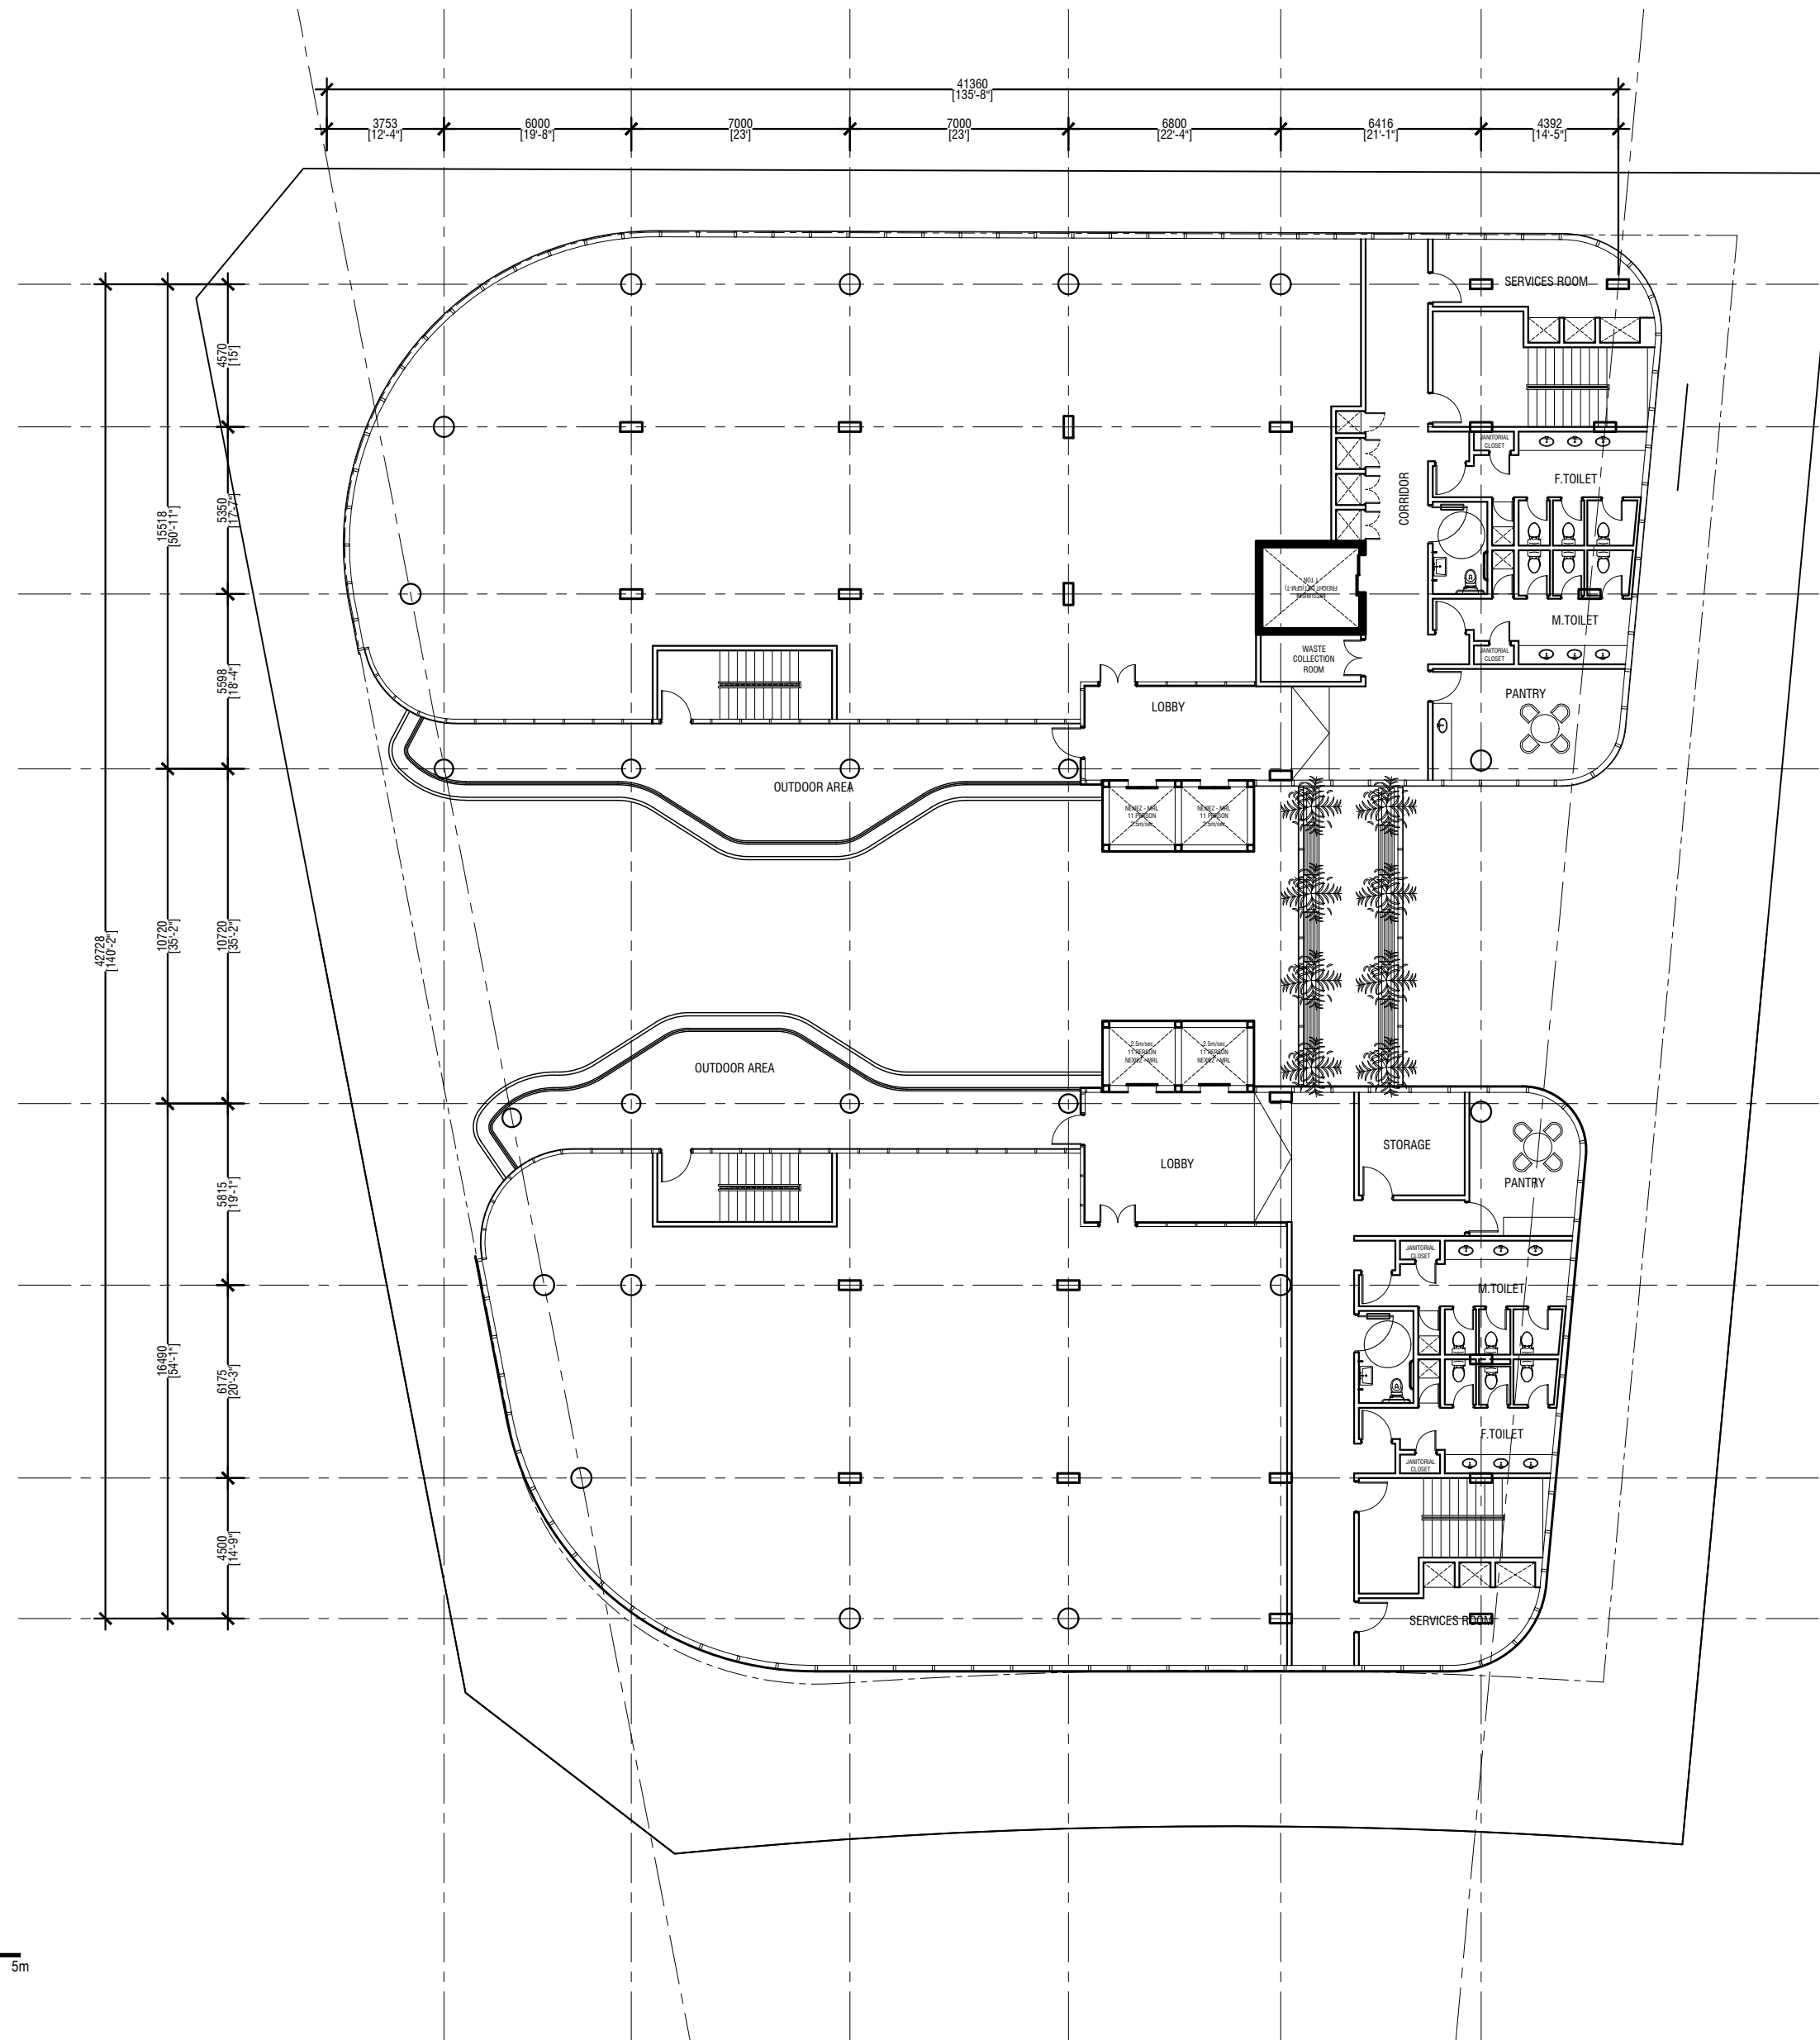


6TH FLOOR PLAN
 SCALE 1:200
 0 1m 2m 3m 5m



DESIGN AND DEVELOPMENT DEPARTMENT
 THIRD FLOOR, HDC BUILDING HULHUMALE
 REPUBLIC OF MALDIVES
 TEL. +(960)3353535, FAX +(960)3358892
 EMAIL: design.development.department@urbanco.mv

**PROPOSED 12 STOREY HDC
 OFFICE BUILDING
 HULHUMALE**

The drawings, concept and design contained are the properties of HDC. Use of any kind or copy of whole or part of this drawing, concept or design or use on other projects or sites other than that specified on this drawing is strictly prohibited.


DOCUMENT ID	-	VERSION	1
DOCUMENT NAME	HDC OFFICE BUILDING	REVISION	-
AUTHOR	AHMED ASNADH	CREATED DATE	05/04/2022
LAST UPDATED BY	AHMED ASNADH	LAST UPDATED DATE	20/07/2023
REVIEWED BY	SAEED ADAM	REVIEWED DATE	20/07/2023
APPROVED BY	MOHAMED SAIF	APPROVED DATE	20/07/2023
INFORMATION CLASSIFICATION SCHEME	Confidential		


 
REVISION HISTORY			
VER.	DATE	REV.	REVISION
X	DD/MM/YYYY	Z	(DRAFT)
X	DD/MM/YYYY	Z	(FEEDBACK FORMS INCLUDED)
X	DD/MM/YYYY	Z	(MODIFIED FEEDBACK FORMS)
X	DD/MM/YYYY	Z	(REFORMATTED FEEDBACK FORM)

ARCHITECT	AHMED ASNADH
STRUCTURAL ENG.	HUSSAIN SALIQ
MECHANICAL ENG.	-
ELECTRICAL ENG.	-
SCALE	AS GIVEN

SHEET CONTENT	
6TH FLOOR PLAN	

SHEET NO. **A09**

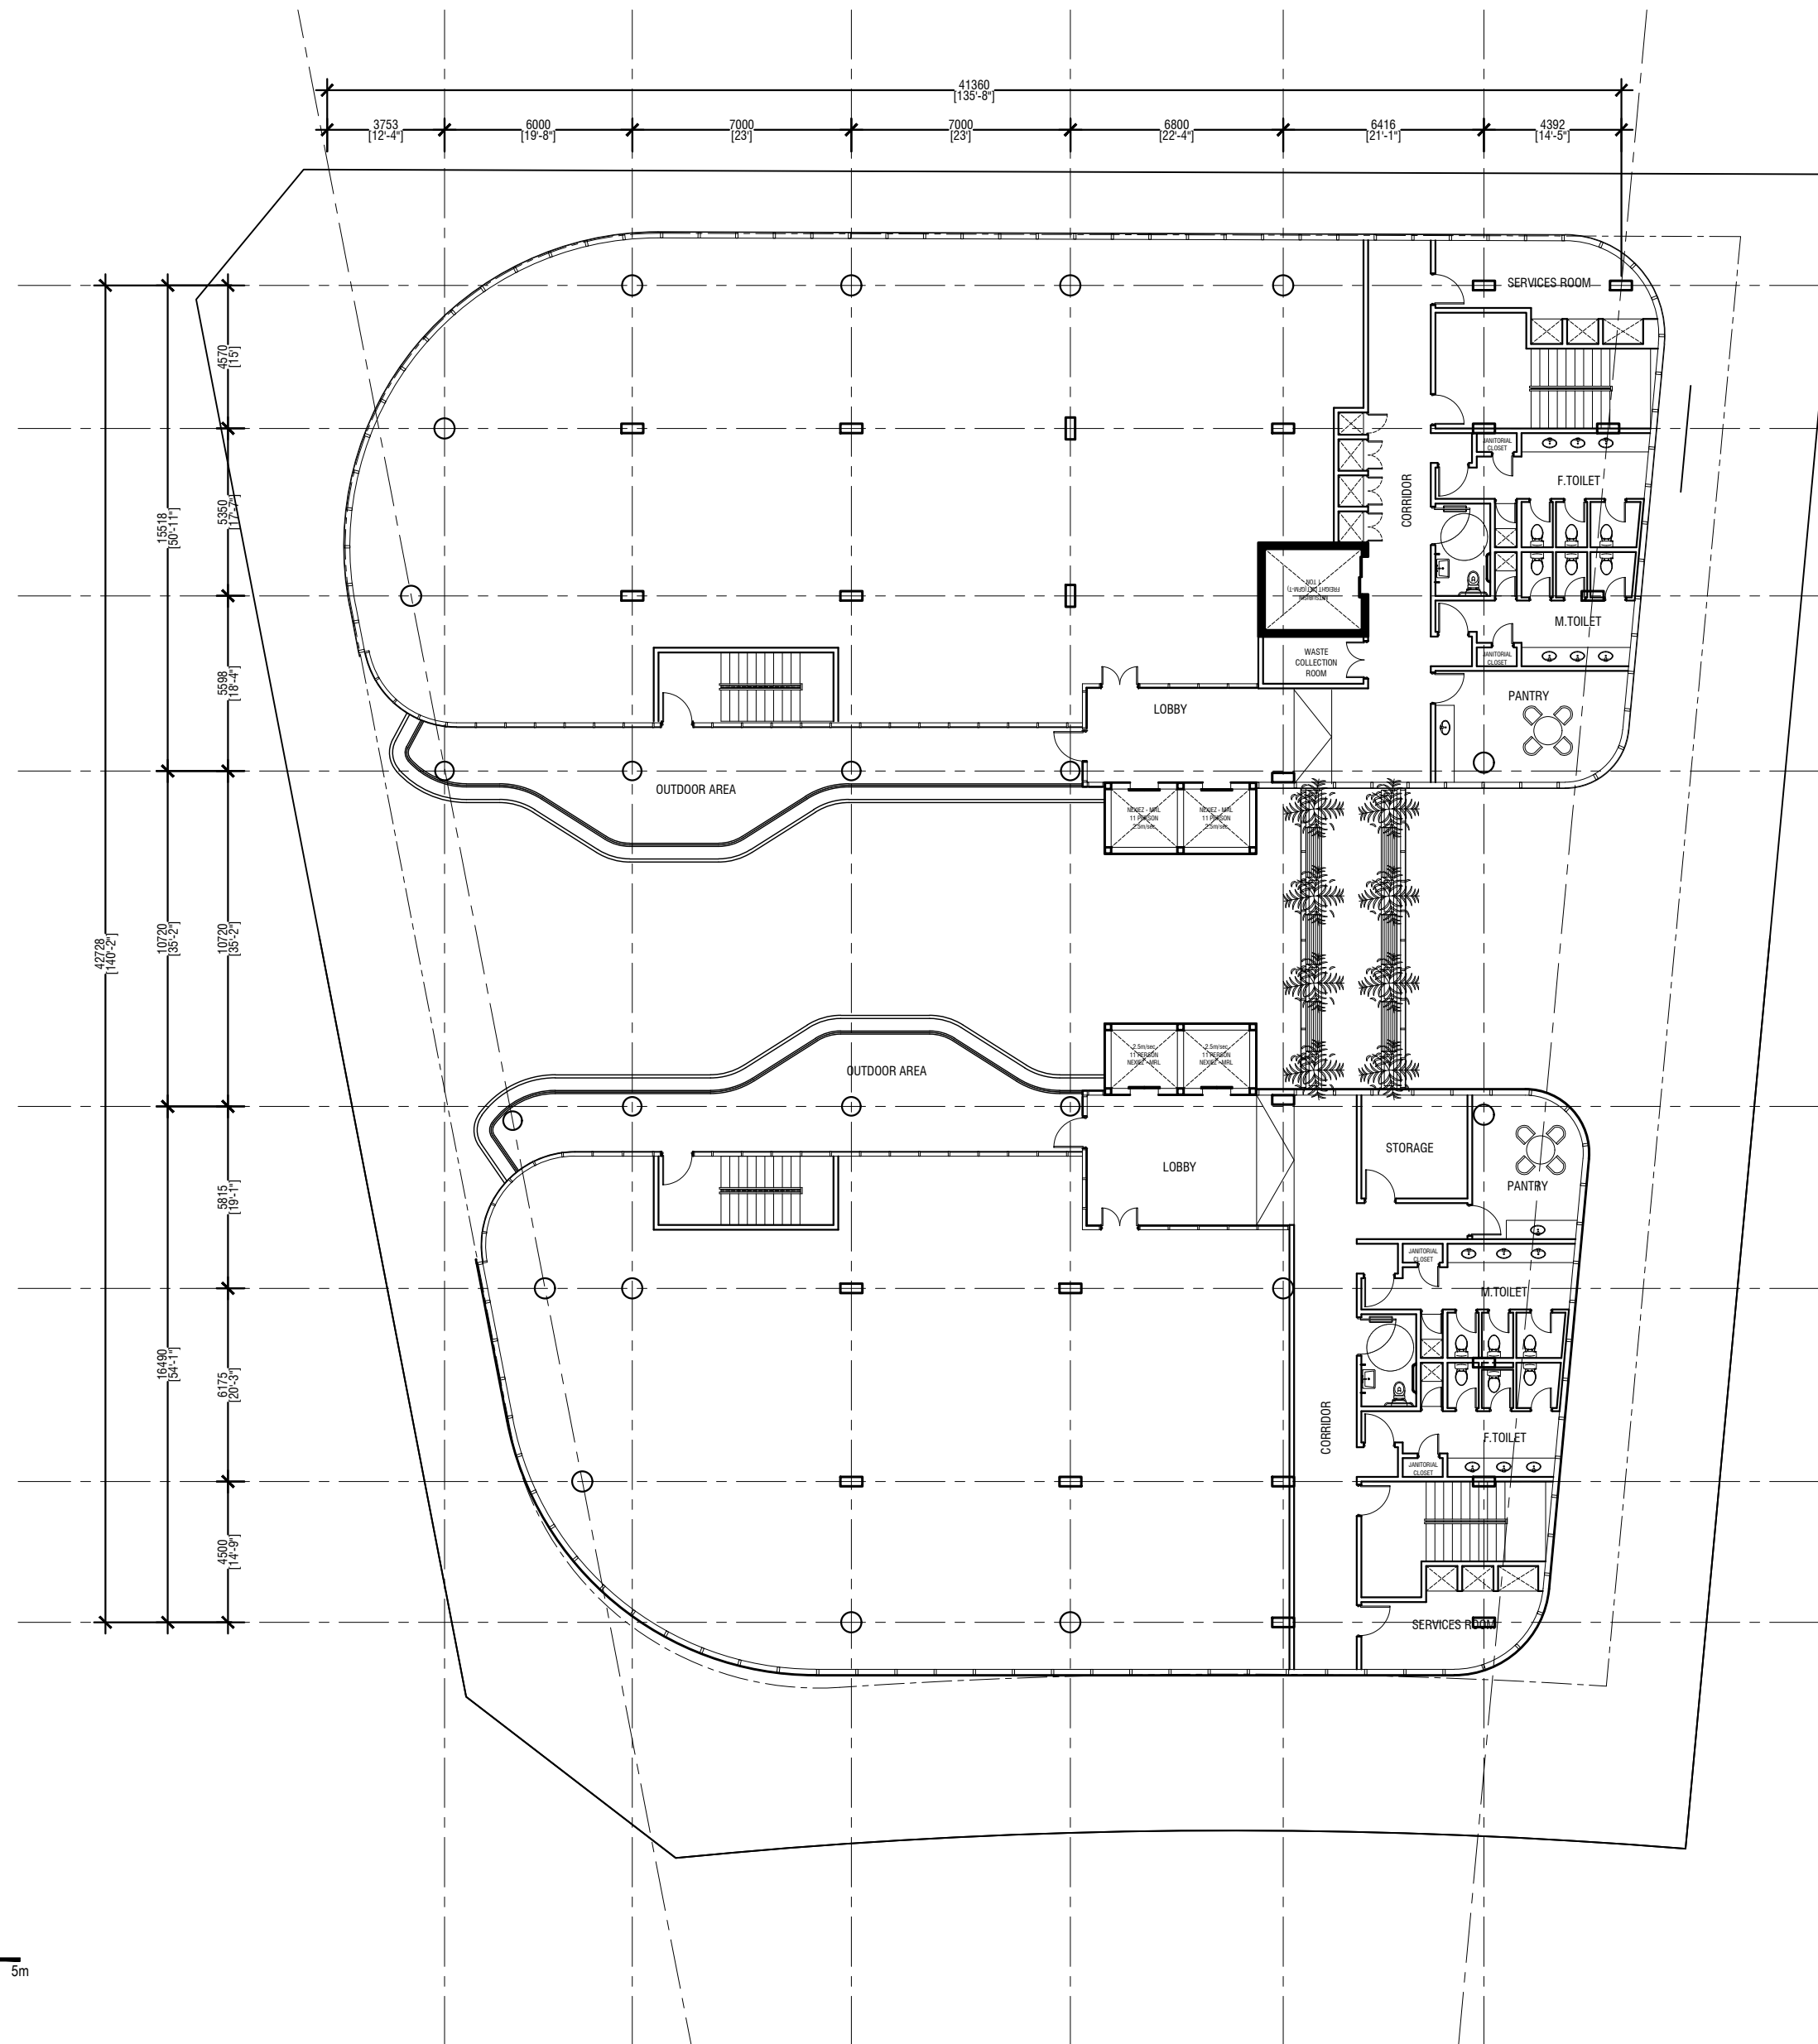


7TH FLOOR PLAN
 SCALE 1:200




DESIGN AND DEVELOPMENT DEPARTMENT
 THIRD FLOOR, HDC BUILDING HULHUMALE
 REPUBLIC OF MALDIVES
 TEL. +960)3353535, FAX +960)3358892
 EMAIL design.development.department@urbanco.mv

**PROPOSED 12 STOREY HDC
 OFFICE BUILDING
 HULHUMALE**

The drawings, concept and design contained are the properties of HDC. Use of any kind or copy of whole or part of this drawing, concept or design or use on other projects or sites other than that specified on this drawing is strictly prohibited.


DOCUMENT ID	-	VERSION	1
DOCUMENT NAME	HDC OFFICE BUILDING	REVISION	-
AUTHOR	AHMED ASNADH	CREATED DATE	05/04/2022
LAST UPDATED BY	AHMED ASNADH	LAST UPDATED DATE	20/07/2023
REVIEWED BY	SAEED ADAM	REVIEWED DATE	20/07/2023
APPROVED BY	MOHAMED SAIF	APPROVED DATE	20/07/2023
INFORMATION CLASSIFICATION SCHEME	Confidential		

REVISION HISTORY			
VER.	DATE	REV.	REVISION
X	DD/MM/YYYY	Z	(DRAFT)
X	DD/MM/YYYY	Z	(FEEDBACK FORMS INCLUDED)
X	DD/MM/YYYY	Z	(MODIFIED FEEDBACK FORMS)
X	DD/MM/YYYY	Z	(REFORMATTED FEEDBACK FORM)


ARCHITECT	AHMED ASNADH
STRUCTURAL ENG.	HUSSAIN SALIQ
MECHANICAL ENG.	-
ELECTRICAL ENG.	-
SCALE	AS GIVEN

SHEET CONTENT	
7TH FLOOR PLAN	

SHEET NO.
A10

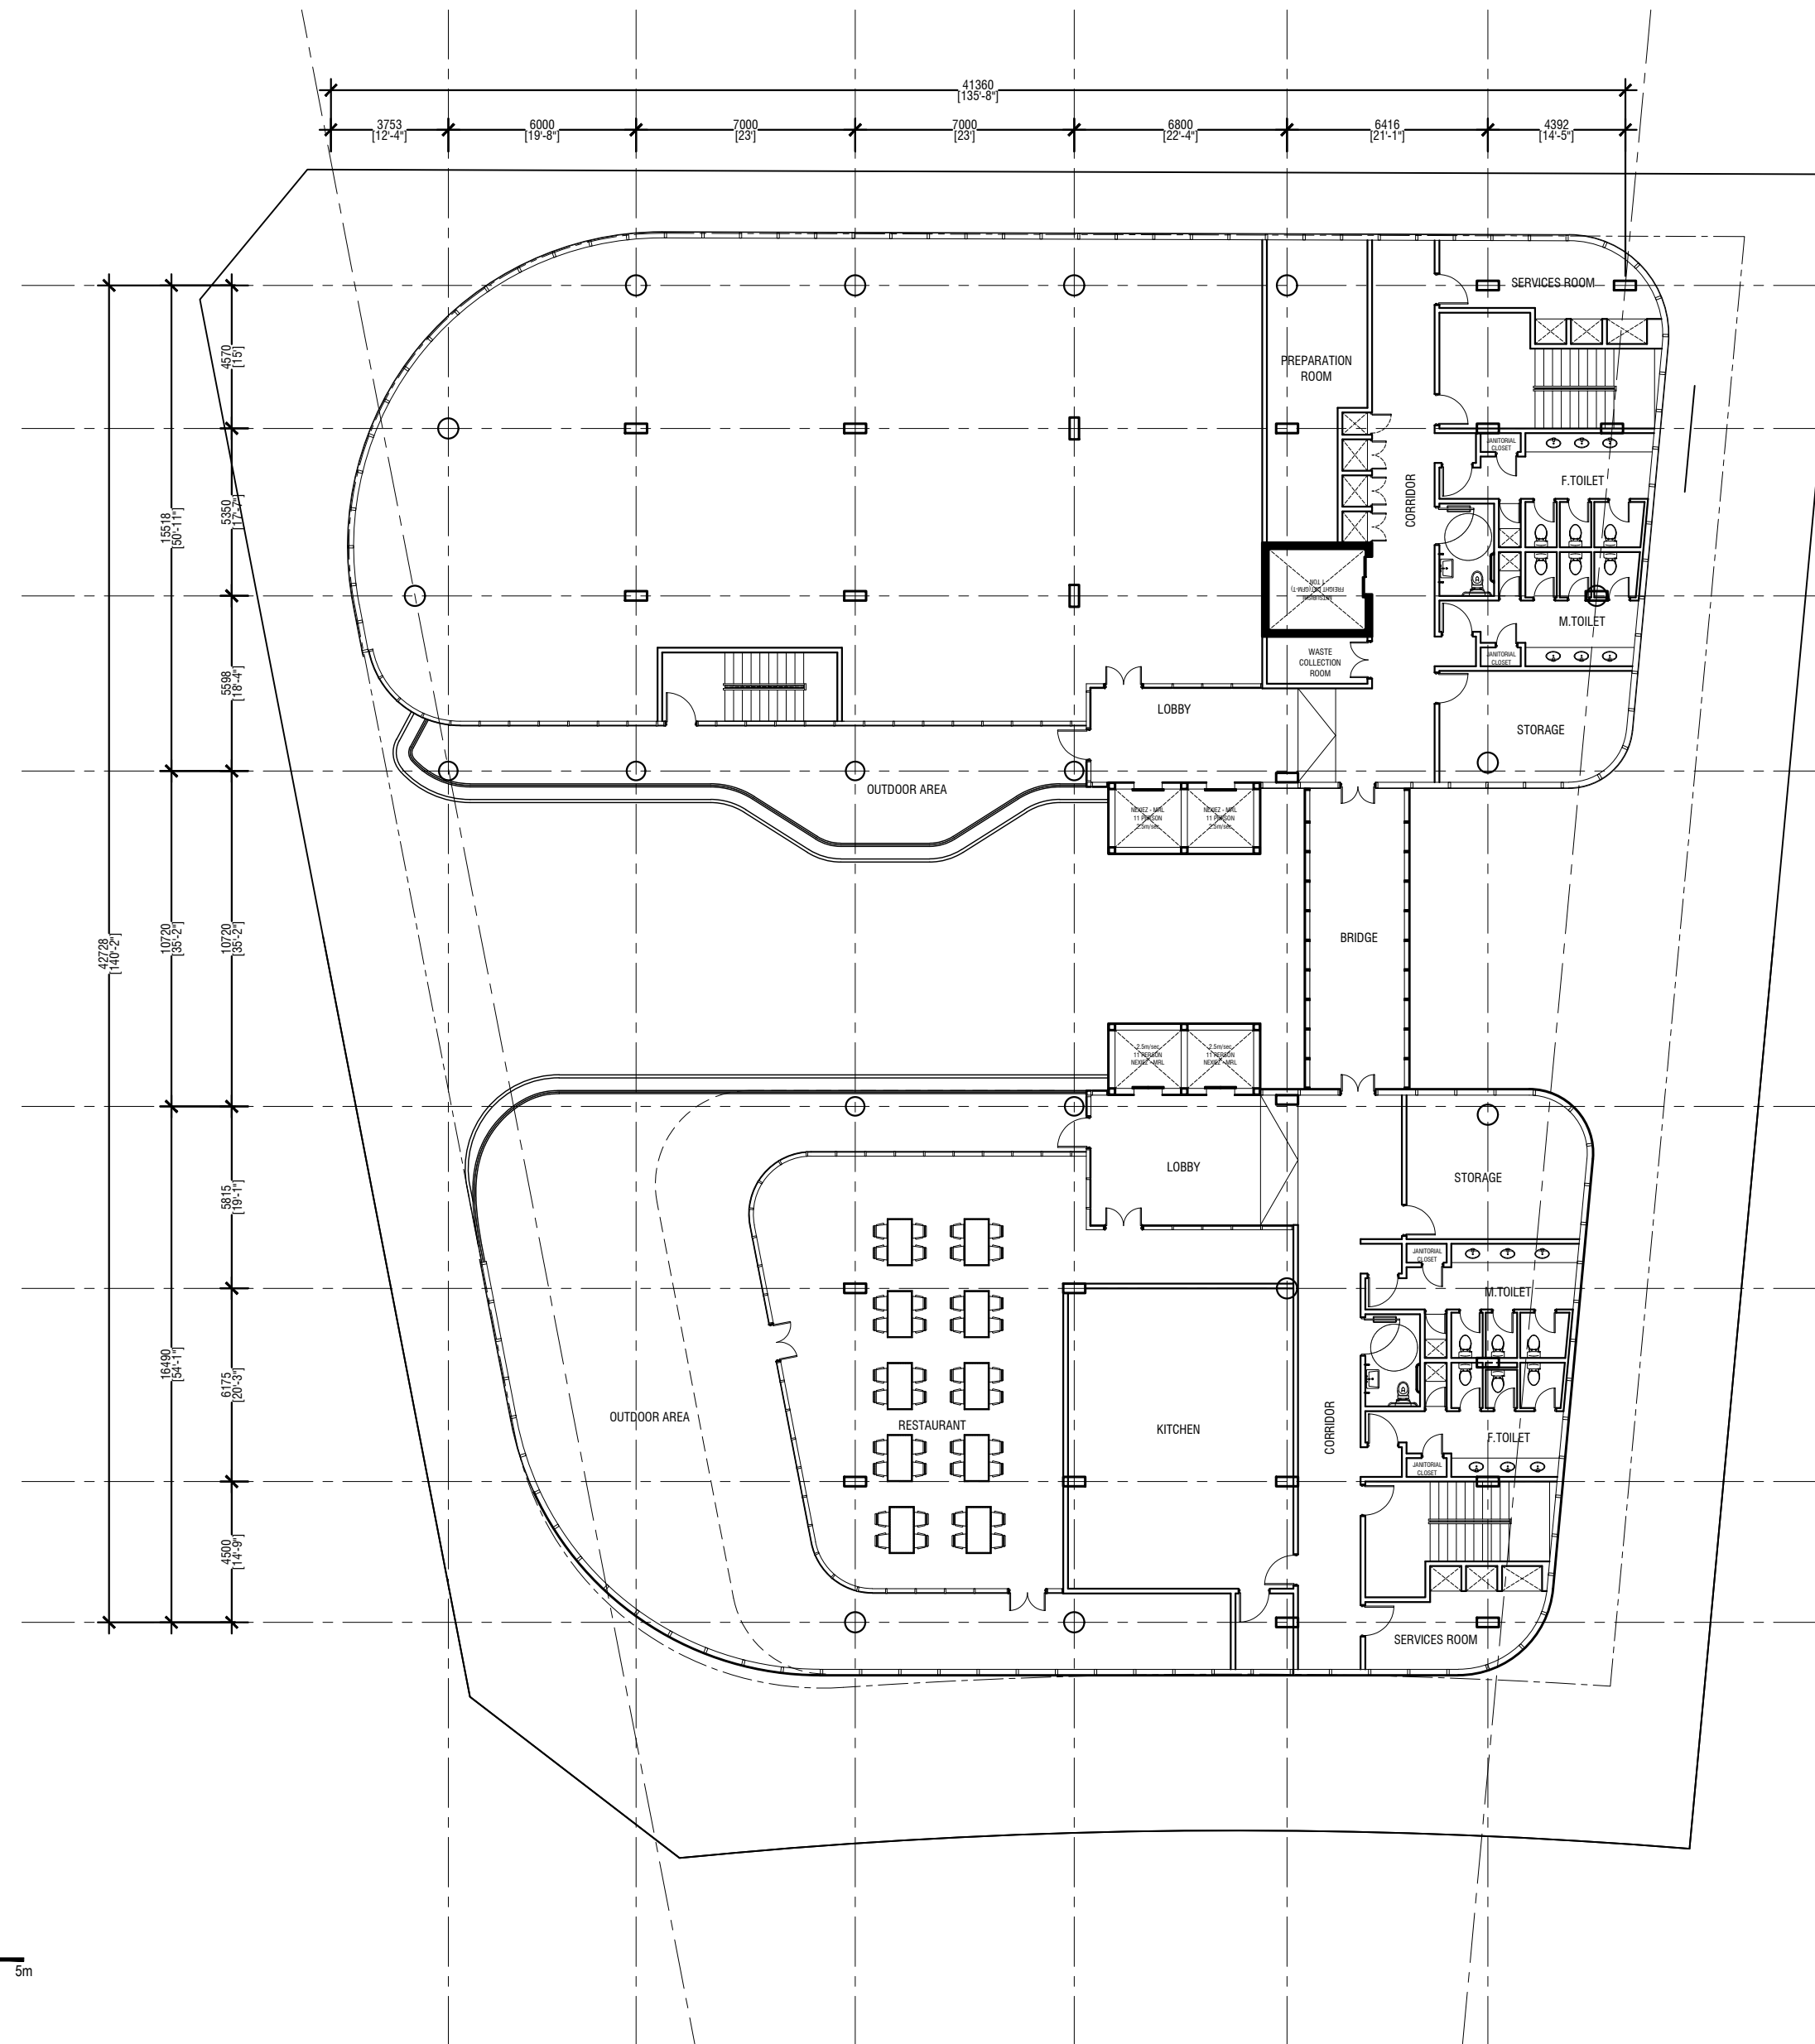

8TH FLOOR PLAN
SCALE 1:200

 

DESIGN AND DEVELOPMENT DEPARTMENT
THIRD FLOOR, HDC BUILDING HULHUMALE
REPUBLIC OF MALDIVES
TEL. +(960)3353535, FAX +(960)3358892
EMAIL design.development.department@urbanco.mv

**PROPOSED 12 STOREY HDC
OFFICE BUILDING
HULHUMALE**

The drawings, concept and design contained are the properties of HDC. Use of any kind or copy of whole or part of this drawing, concept or design or use on other projects or sites other than that specified on this drawing is strictly prohibited.


DOCUMENT ID	-	VERSION	1
DOCUMENT NAME	HDC OFFICE BUILDING	REVISION	-
AUTHOR	AHMED ASNADH	CREATED DATE	03/04/2022
LAST UPDATED BY	AHMED ASNADH	LAST UPDATED DATE	20/07/2023
REVIEWED BY	SAEED ADAM	REVIEWED DATE	20/07/2023
APPROVED BY	MOHAMED SAIF	APPROVED DATE	20/07/2023
INFORMATION CLASSIFICATION SCHEME	Confidential		



REVISION HISTORY			
VER.	DATE	REV.	REVISION
X	DD/MM/YYYY	Z	(DRAFT)
X	DD/MM/YYYY	Z	(FEEDBACK FORMS INCLUDED)
X	DD/MM/YYYY	Z	(MODIFIED FEEDBACK FORMS)
X	DD/MM/YYYY	Z	(REFORMATTED FEEDBACK FORM)

ARCHITECT	AHMED ASNADH
STRUCTURAL ENG.	HUSSAIN SALIQ
MECHANICAL ENG.	-
ELECTRICAL ENG.	-
SCALE	AS GIVEN

SHEET CONTENT	
8TH FLOOR PLAN	

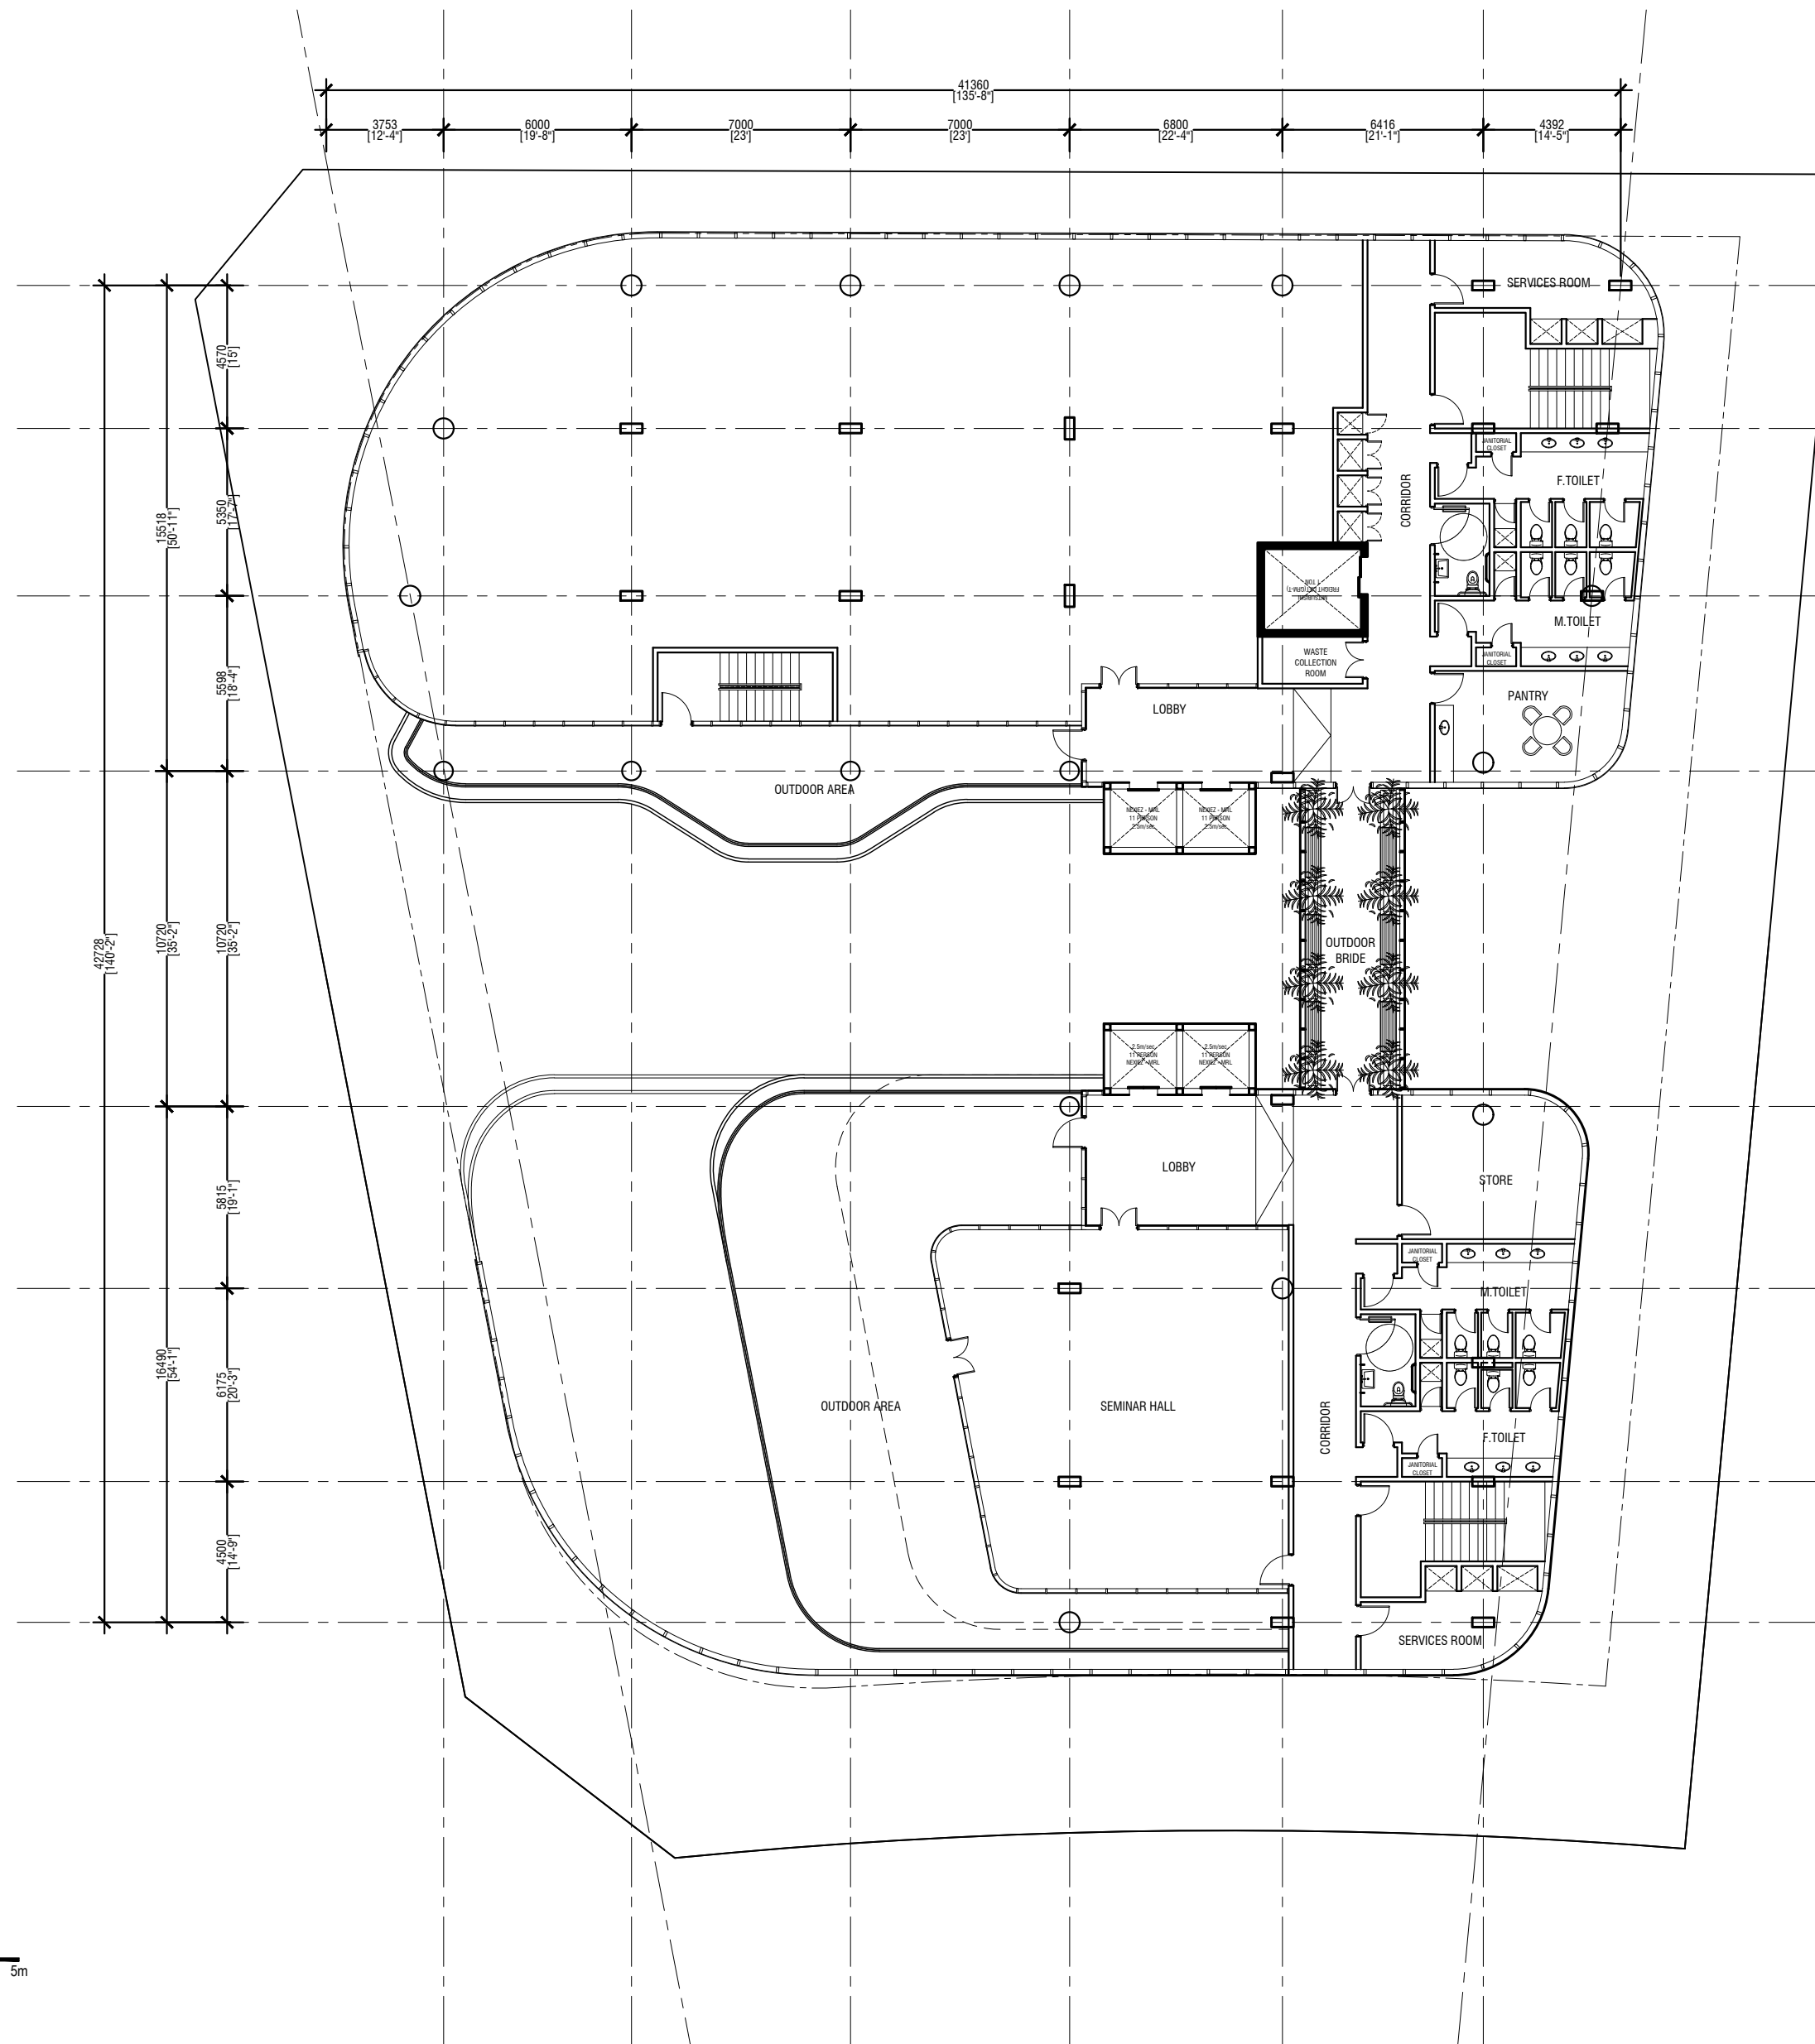SHEET NO.
A11




9TH FLOOR PLAN
 SCALE 1:200




DESIGN AND DEVELOPMENT DEPARTMENT
 THIRD FLOOR, HDC BUILDING HULHUMALE
 REPUBLIC OF MALDIVES
 TEL. +(960)3353535, FAX +(960)3358892
 EMAIL design.development.department@urbanco.mv

**PROPOSED 12 STOREY HDC
 OFFICE BUILDING
 HULHUMALE**


The drawings, concept and design contained are the properties of HDC. Use of any kind or copy of whole or part of this drawing, concept or design or use on other projects or sites other than that specified on this drawing is strictly prohibited.


DOCUMENT ID	-	VERSION	1
DOCUMENT NAME	HDC OFFICE BUILDING	REVISION	-
AUTHOR	AHMED ASNADH	CREATED DATE	05/04/2022
LAST UPDATED BY	AHMED ASNADH	LAST UPDATED DATE	20/07/2023
REVIEWED BY	SAEED ADAM	REVIEWED DATE	20/07/2023
APPROVED BY	MOHAMED SAIF	APPROVED DATE	20/07/2023
INFORMATION CLASSIFICATION SCHEME	Confidential		

REVISION HISTORY			
VER.	DATE	REV.	REVISION
X	DD/MM/YYYY	Z	(DRAFT)
X	DD/MM/YYYY	Z	(FEEDBACK FORMS INCLUDED)
X	DD/MM/YYYY	Z	(MODIFIED FEEDBACK FORMS)
X	DD/MM/YYYY	Z	(REFORMATTED FEEDBACK FORM)

ARCHITECT	AHMED ASNADH
STRUCTURAL ENG.	HUSSAIN SALIQ
MECHANICAL ENG.	-
ELECTRICAL ENG.	-
SCALE	AS GIVEN

SHEET CONTENT	
	9TH FLOOR PLAN

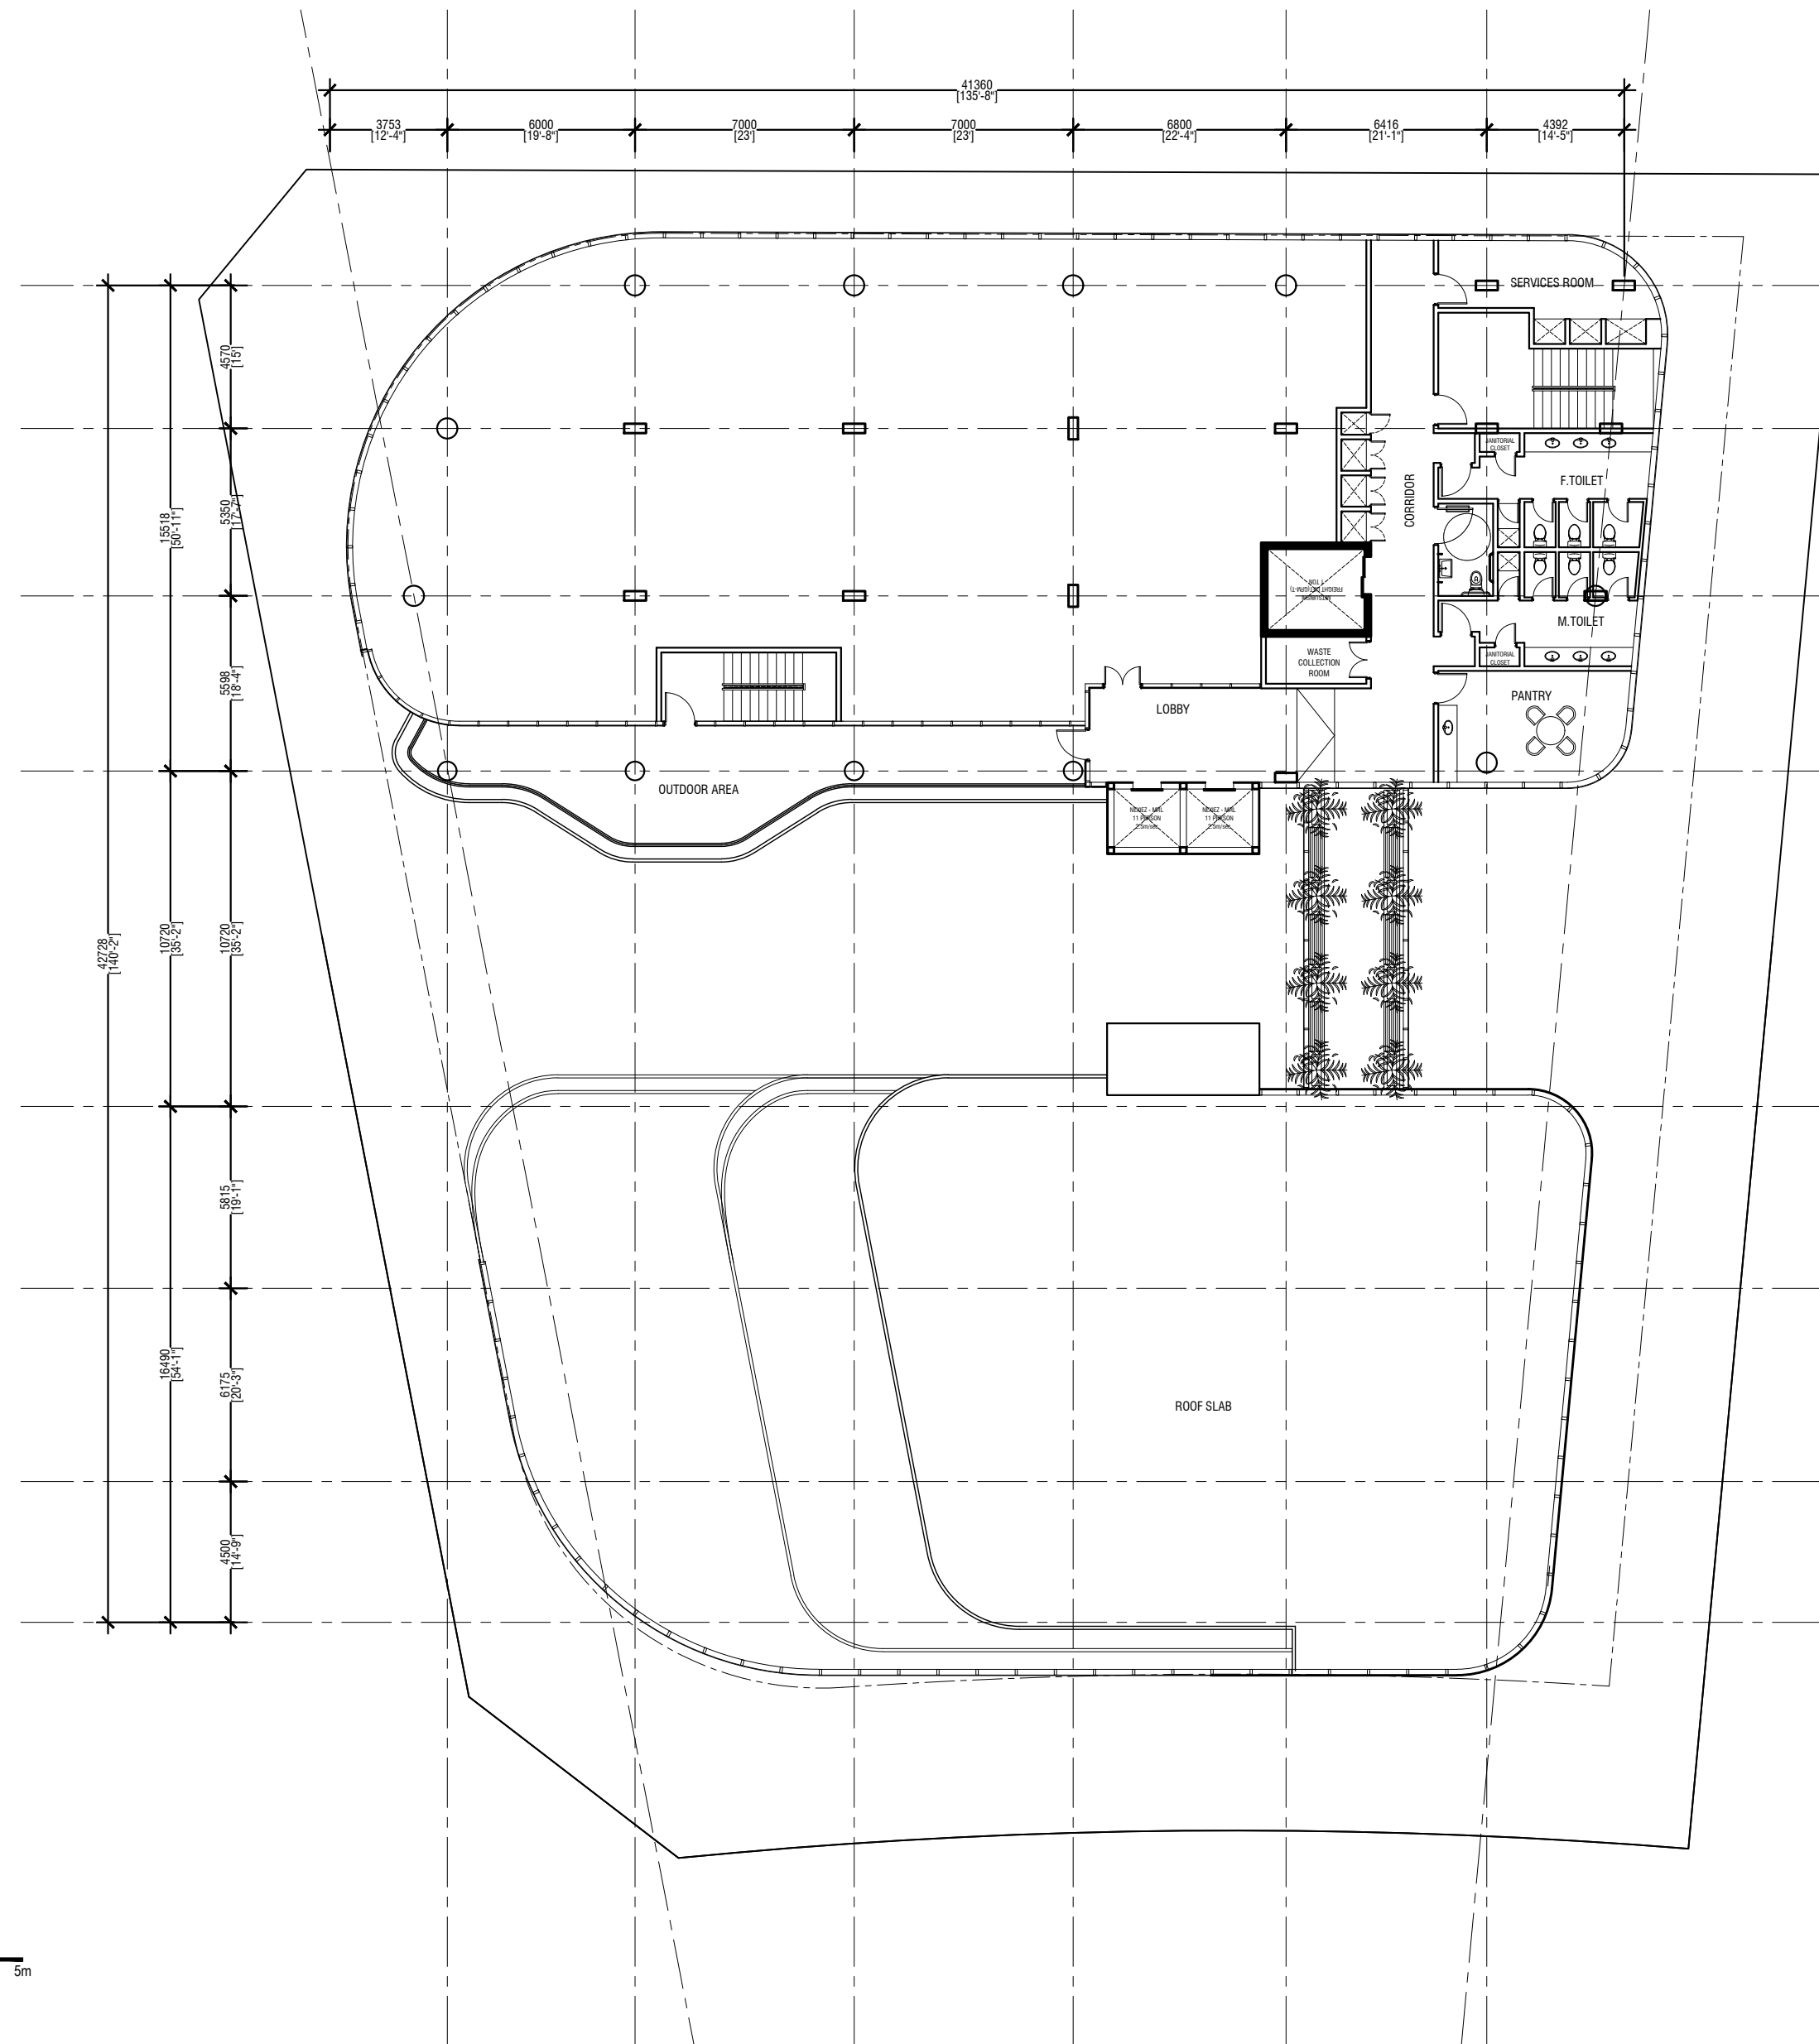


10TH FLOOR PLAN
 SCALE 1:200
 0 1m 2m 3m 5m



DESIGN AND DEVELOPMENT DEPARTMENT
 THIRD FLOOR, HDC BUILDING HULHUMALE
 REPUBLIC OF MALDIVES
 TEL. +(960)3353535, FAX +(960)3358892
 EMAIL design.development.department@urbanco.mv

**PROPOSED 12 STOREY HDC
 OFFICE BUILDING
 HULHUMALE**


The drawings, concept and design contained are the properties of HDC. Use of any kind or copy of whole or part of this drawing, concept or design or use on other projects or sites other than that specified on this drawing is strictly prohibited.



DOCUMENT ID	-	VERSION	1
DOCUMENT NAME	HDC OFFICE BUILDING	REVISION	-
AUTHOR	AHMED ASNADH	CREATED DATE	03/04/2022
LAST UPDATED BY	AHMED ASNADH	LAST UPDATED DATE	20/07/2023
REVIEWED BY	SAEED ADAM	REVIEWED DATE	20/07/2023
APPROVED BY	MOHAMED SAIF	APPROVED DATE	20/07/2023
INFORMATION CLASSIFICATION SCHEME	Confidential		

REVISION HISTORY			
VER.	DATE	REV.	REVISION
X	DD/MM/YYYY	Z	(DRAFT)
X	DD/MM/YYYY	Z	(FEEDBACK FORMS INCLUDED)
X	DD/MM/YYYY	Z	(MODIFIED FEEDBACK FORMS)
X	DD/MM/YYYY	Z	(REFORMATTED FEEDBACK FORM)

ARCHITECT	AHMED ASNADH
STRUCTURAL ENG.	HUSSAIN SALIQ
MECHANICAL ENG.	-
ELECTRICAL ENG.	-
SCALE	AS GIVEN

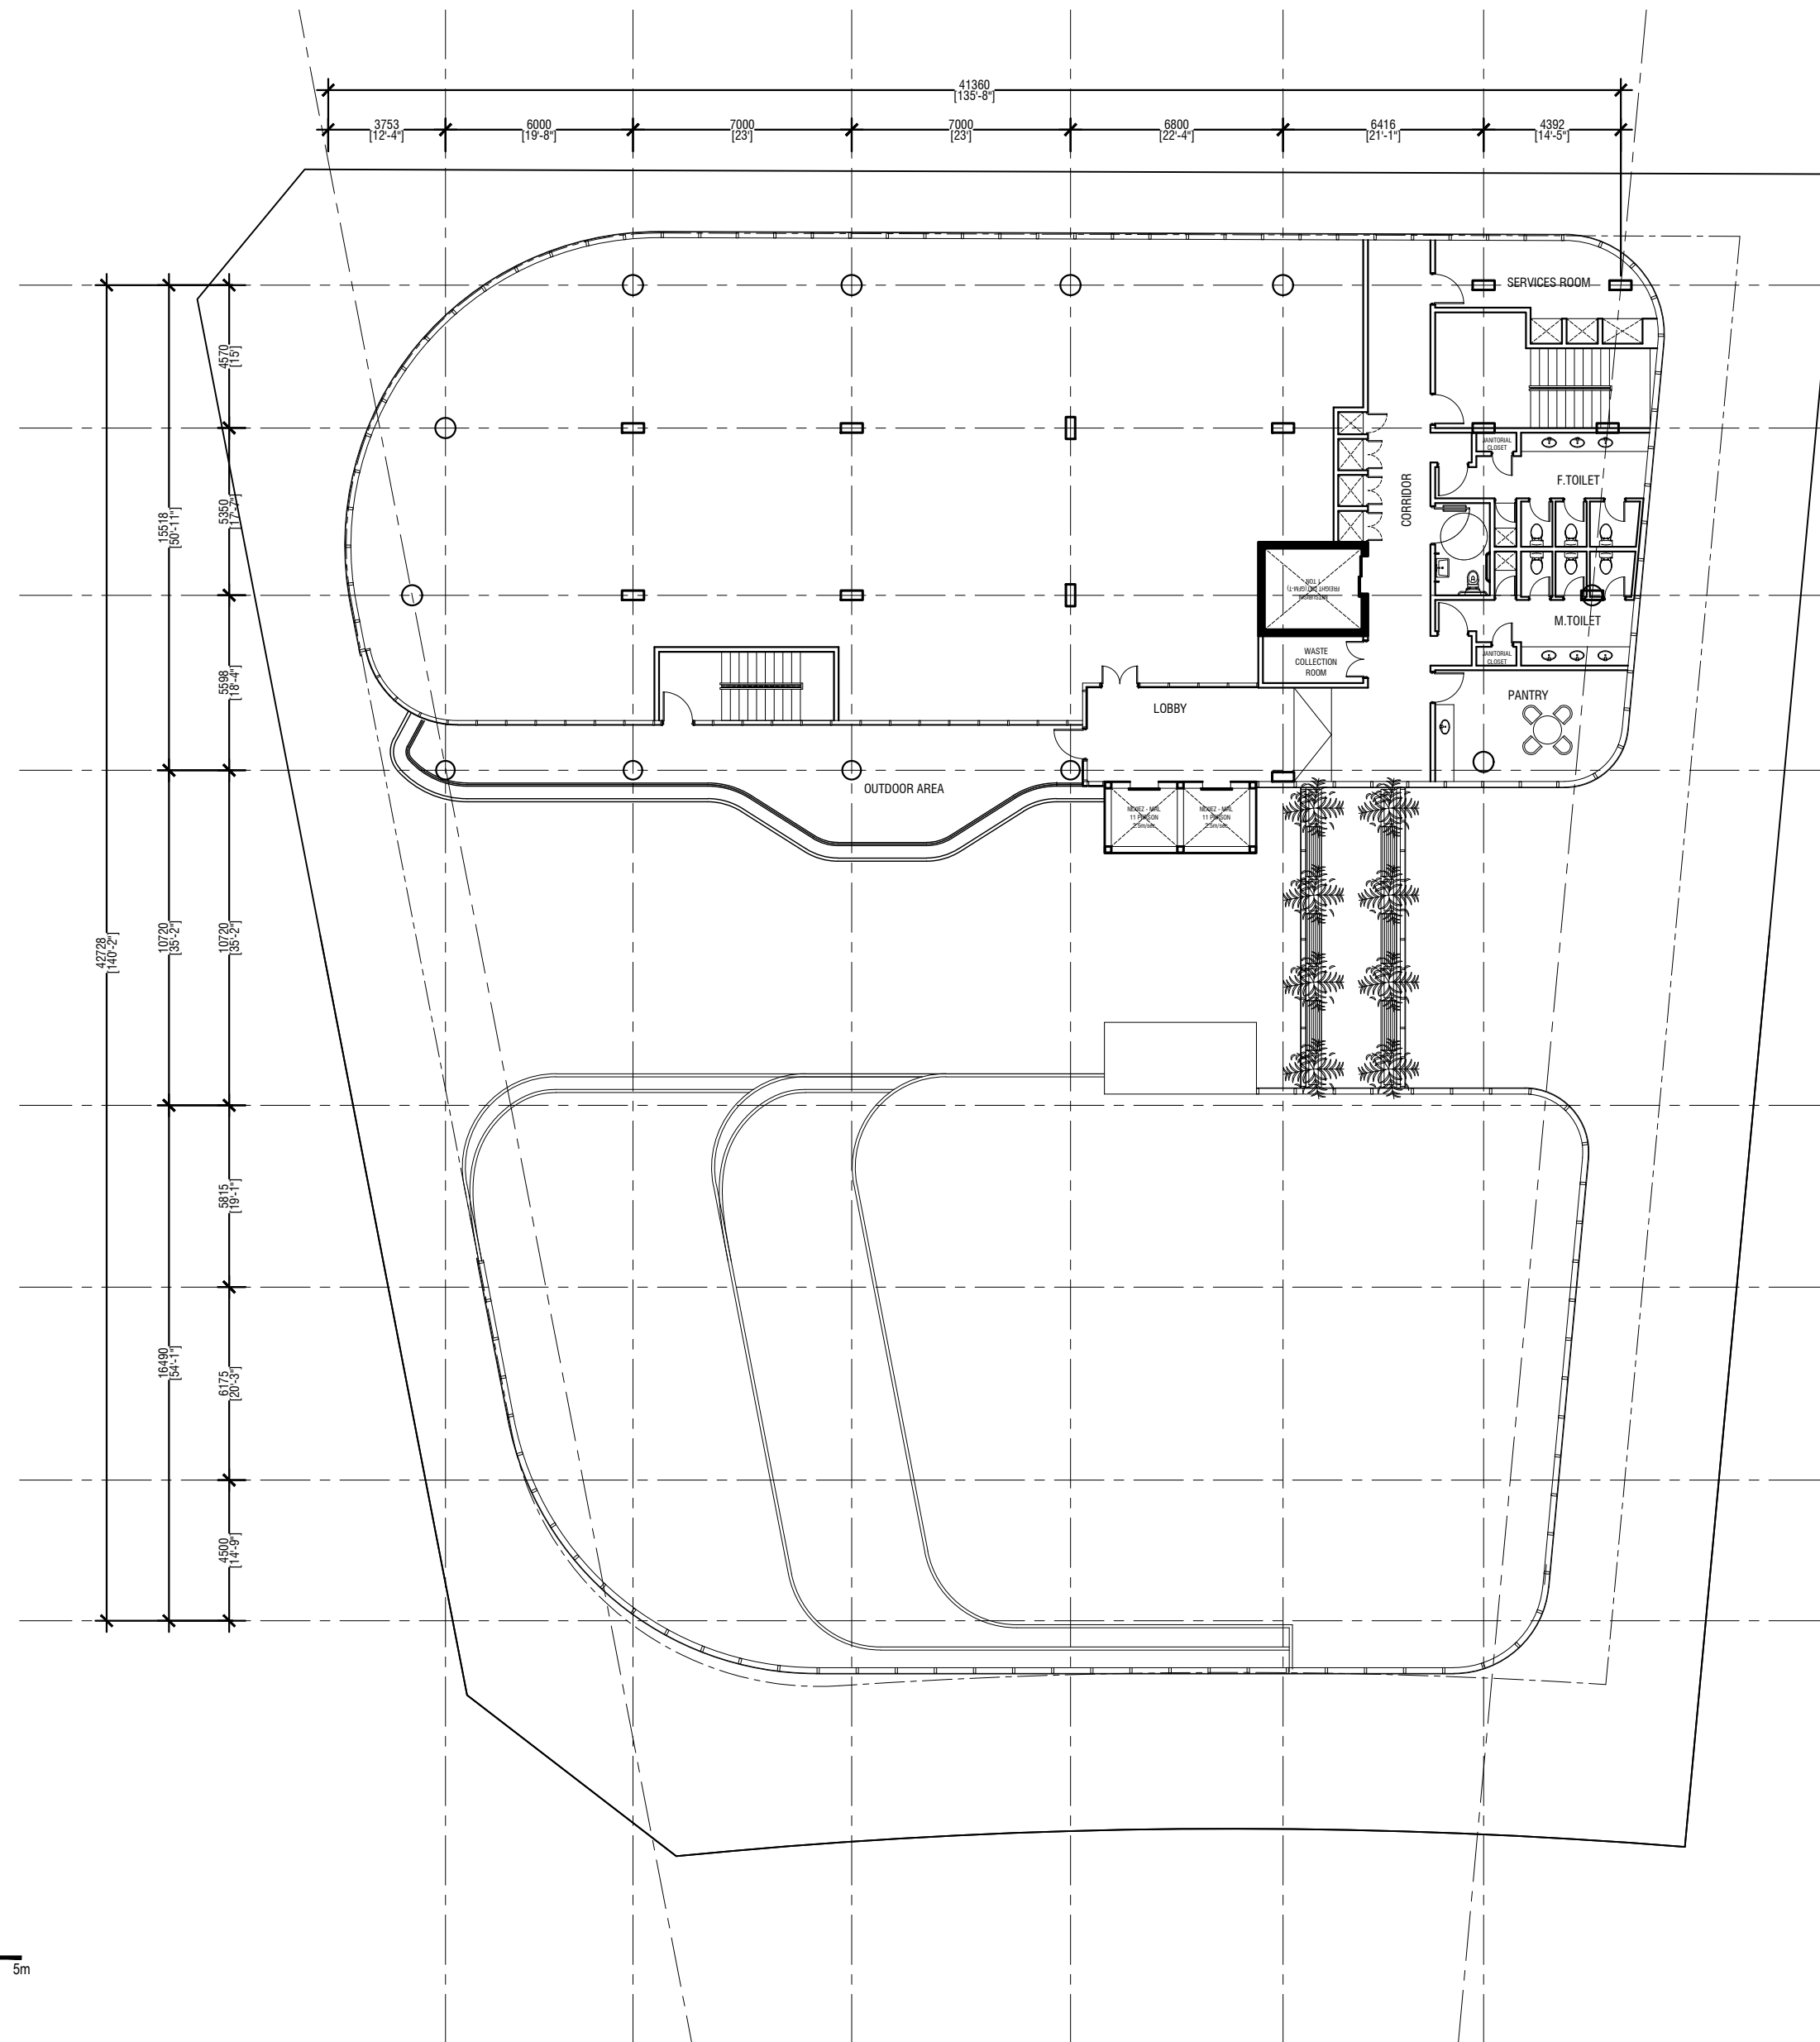SHEET CONTENT
10TH FLOOR PLAN




11TH FLOOR PLAN
 SCALE 1:200




DESIGN AND DEVELOPMENT DEPARTMENT
 THIRD FLOOR, HDC BUILDING HULHUMALE
 REPUBLIC OF MALDIVES
 TEL. +(960)3353535, FAX +(960)3358892
 EMAIL: design.development.department@urbanco.mv

**PROPOSED 12 STOREY HDC
 OFFICE BUILDING
 HULHUMALE**


The drawings, concept and design contained are the properties of HDC. Use of any kind or copy of whole or part of this drawing, concept or design or use on other projects or sites other than that specified on this drawing is strictly prohibited.

DOCUMENT ID	-	VERSION	1
DOCUMENT NAME	HDC OFFICE BUILDING	REVISION	-
AUTHOR	AHMED ASNADH	CREATED DATE	03/04/2022
LAST UPDATED BY	AHMED ASNADH	LAST UPDATED DATE	20/07/2023
REVIEWED BY	SAEED ADAM	REVIEWED DATE	20/07/2023
APPROVED BY	MOHAMED SAIF	APPROVED DATE	20/07/2023
INFORMATION CLASSIFICATION SCHEME	Confidential		

REVISION HISTORY			
VER.	DATE	REV.	REVISION
X	DD/MM/YYYY	Z	(DRAFT)
X	DD/MM/YYYY	Z	(FEEDBACK FORMS INCLUDED)
X	DD/MM/YYYY	Z	(MODIFIED FEEDBACK FORMS)
X	DD/MM/YYYY	Z	(REFORMATTED FEEDBACK FORM)

ARCHITECT	AHMED ASNADH
STRUCTURAL ENG.	HUSSAIN SALIQ
MECHANICAL ENG.	-
ELECTRICAL ENG.	-
SCALE	AS GIVEN

SHEET CONTENT
11TH FLOOR PLAN

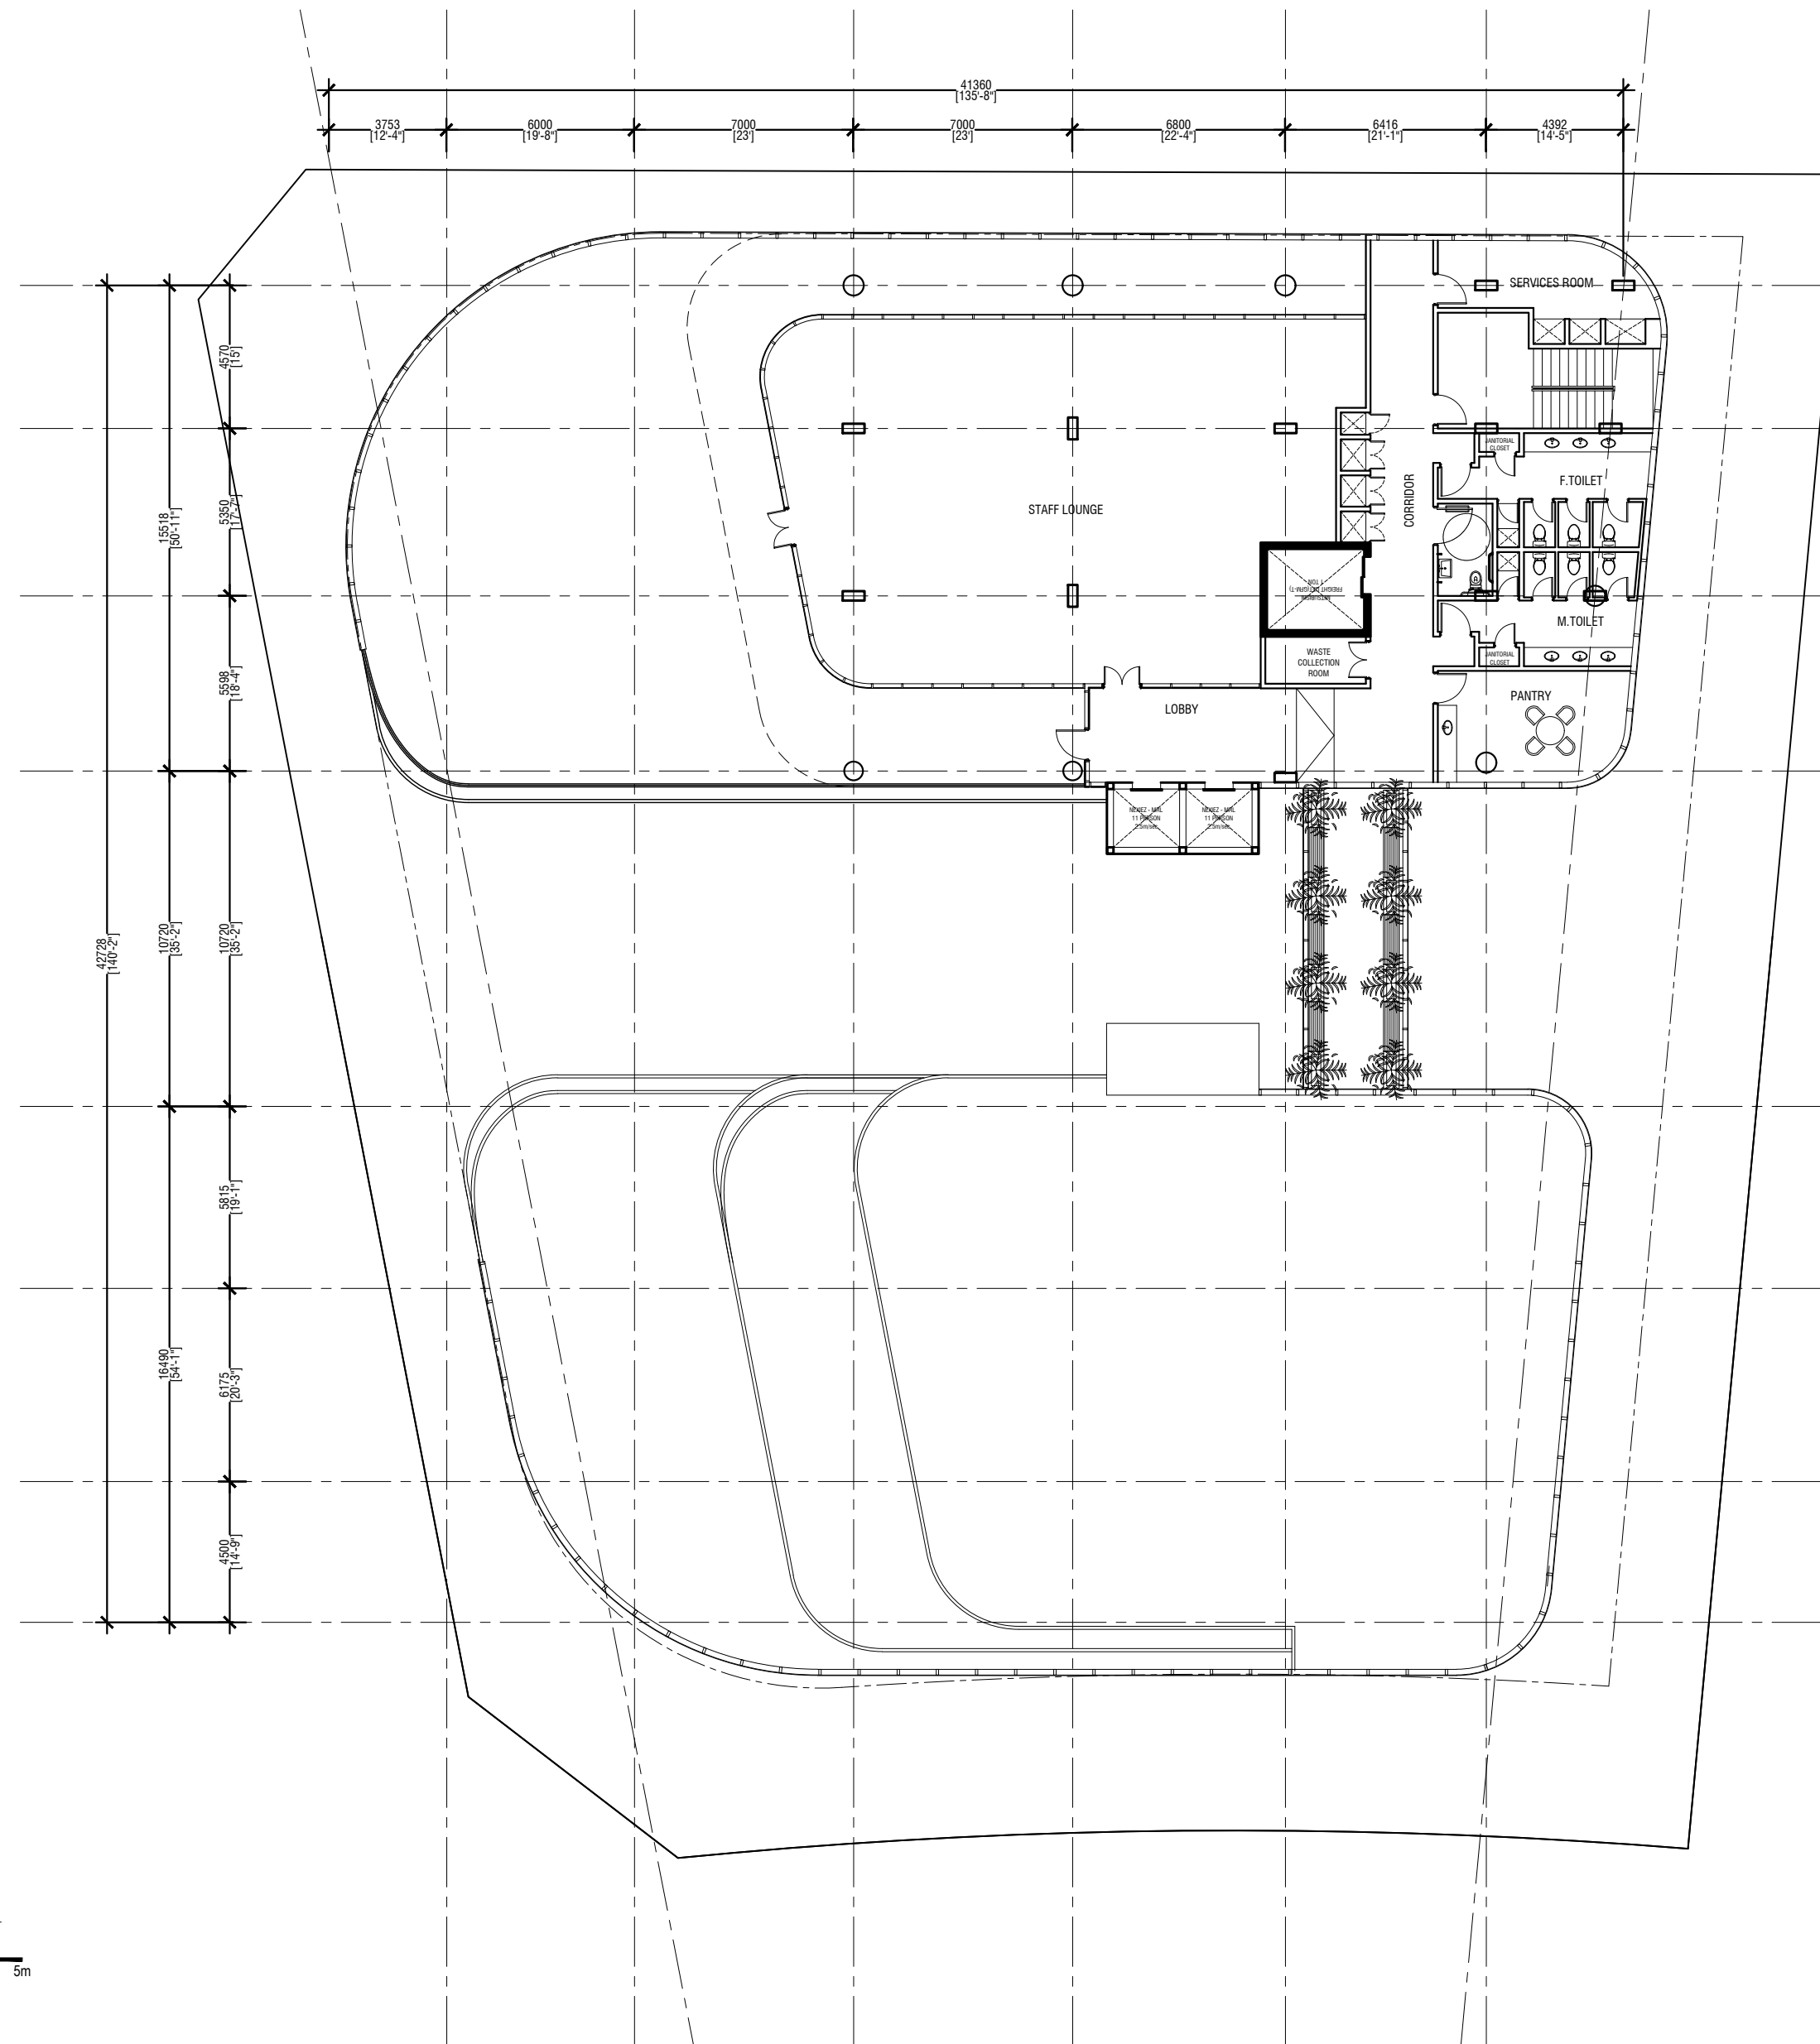

TERRACE FLOOR PLAN
SCALE 1:200



DESIGN AND DEVELOPMENT DEPARTMENT
THIRD FLOOR, HDC BUILDING HULHUMALE
REPUBLIC OF MALDIVES
TEL. +(960)3353535, FAX +(960)3358892
EMAIL design.development.department@urbanco.mv

**PROPOSED 12 STOREY HDC
OFFICE BUILDING
HULHUMALE**

The drawings, concept and design contained are the properties of HDC. Use of any kind or copy of whole or part of this drawing, concept or design or use on other projects or sites other than that specified on this drawing is strictly prohibited.

DOCUMENT ID	-	VERSION	1
DOCUMENT NAME	HDC OFFICE BUILDING	REVISION	-
AUTHOR	AHMED ASNADH	CREATED DATE	03/04/2022
LAST UPDATED BY	AHMED ASNADH	LAST UPDATED DATE	20/07/2023
REVIEWED BY	SAEED ADAM	REVIEWED DATE	20/07/2023
APPROVED BY	MOHAMED SAIF	APPROVED DATE	20/07/2023
INFORMATION CLASSIFICATION SCHEME	Confidential		

REVISION HISTORY			
VER.	DATE	REV.	REVISION
X	DD/MM/YYYY	Z	(DRAFT)
X	DD/MM/YYYY	Z	(FEEDBACK FORMS INCLUDED)
X	DD/MM/YYYY	Z	(MODIFIED FEEDBACK FORMS)
X	DD/MM/YYYY	Z	(REFORMATTED FEEDBACK FORM)

ARCHITECT	AHMED ASNADH
STRUCTURAL ENG.	HUSSAIN SALIQ
MECHANICAL ENG.	-
ELECTRICAL ENG.	-
SCALE	AS GIVEN

SHEET CONTENT	
TERRACE FLOOR PLAN	

SHEET NO. **A16**

