


| | | |
|-----------------------------|--------------------------|--------------|
| WATERFRONT PROMENADE | | |
| Drawing Name : Location map | Drawing Stage: Final map | Scale: N.T.S |

| | |
|------------------------------------|-------------|
| PLANNERS | |
| Drawn by: Hananu | Revised by: |
| Drawn date: 2nd July 2023 | |
| Checked by: Mohamed Razzan Abdulla | |

| | | |
|------------------|-----------|-------------|
| SURVEYORS | | |
| Surveyed by: | Drawn by: | Revised by: |
| Surveyed date: | | |
| Checked by: | | |

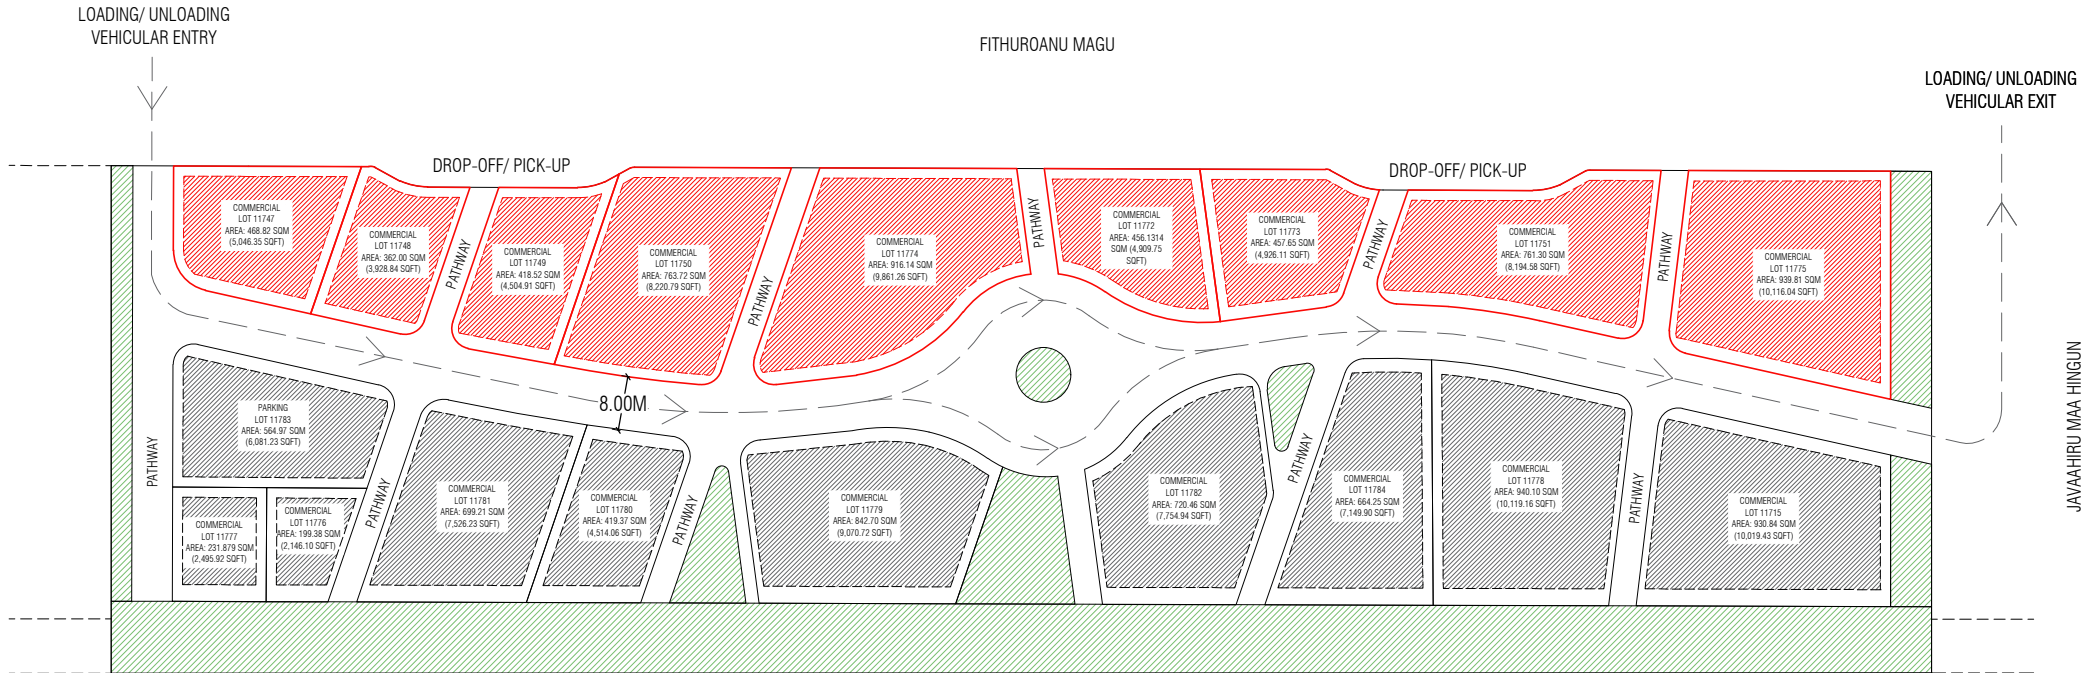


| | | |
|-----------------------------|--------------------------|--------------|
| WATERFRONT PROMENADE | | |
| Drawing Name : Site Plan | Drawing Stage: Final map | Scale: N.T.S |

| | |
|------------------------------------|-------------|
| PLANNERS | |
| Drawn by: Hananu | Revised by: |
| Drawn date: 2nd July 2023 | |
| Checked by: Mohamed Razzan Abdulla | |

| | | |
|------------------|-----------|-------------|
| SURVEYORS | | |
| Surveyed by: | Drawn by: | Revised by: |
| Surveyed date: | | |
| Checked by: | | |

urbanco
Housing Development Corporation Limited

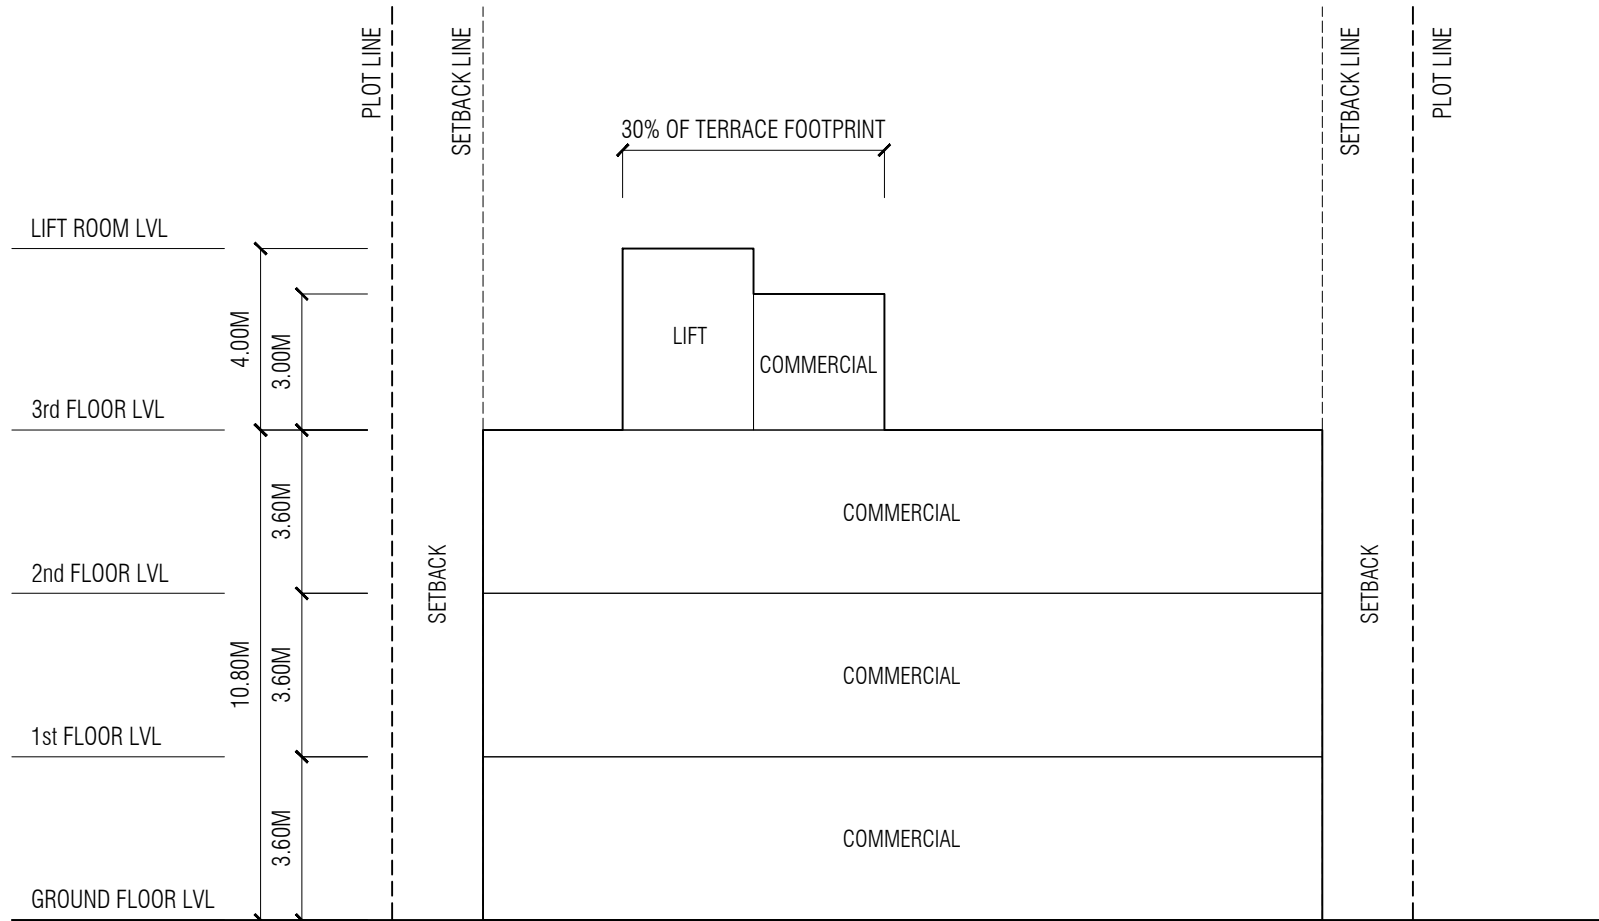


| | | |
|-----------------------------------|--------------------------|--------------|
| WATERFRONT PROMENADE | | |
| Drawing Name : Conceptual Section | Drawing Stage: Final map | Scale: N.T.S |

| | |
|------------------------------------|-------------|
| PLANNERS | |
| Drawn by: Hananu | Revised by: |
| Drawn date: 2rd July 2023 | |
| Checked by: Mohamed Razzan Abdulla | |

| | | |
|------------------|-----------|-------------|
| SURVEYORS | | |
| Surveyed by: | Drawn by: | Revised by: |
| Surveyed date: | | |
| Checked by: | | |



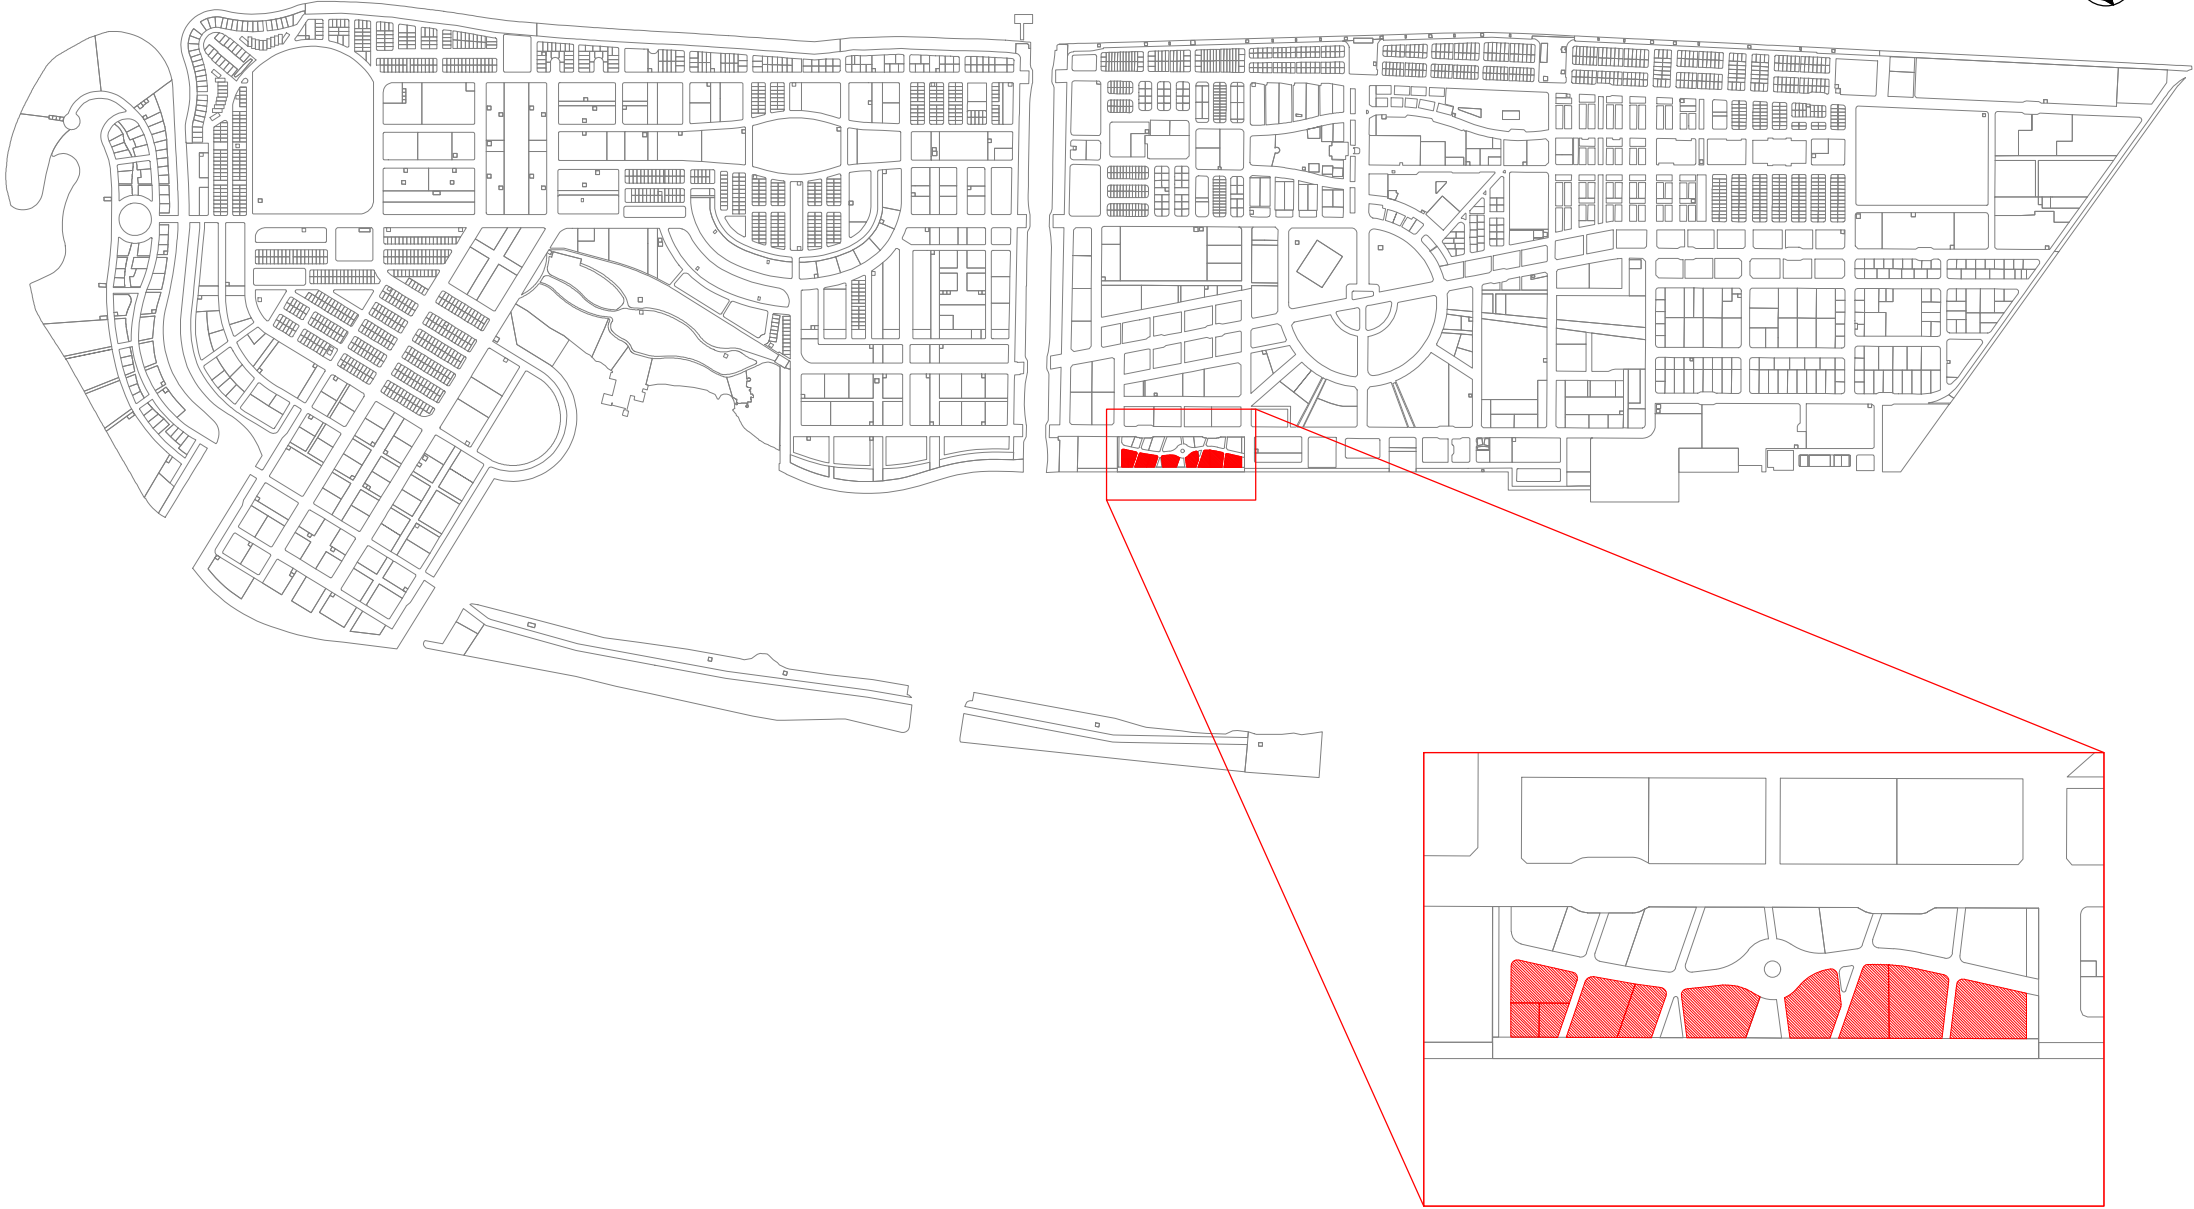

WATERFRONT PROMENADE

Drawing Name : Location map

Drawing Stage: Final map

Scale: N.T.S

PLANNERS

Drawn by: Hananu

Revised by:

Drawn date: 2nd July 2023

Checked by: Mohamed Razzan Abdulla

SURVEYORS

Surveyed by:


Drawn by:

Revised by:

Surveyed date:

Checked by:



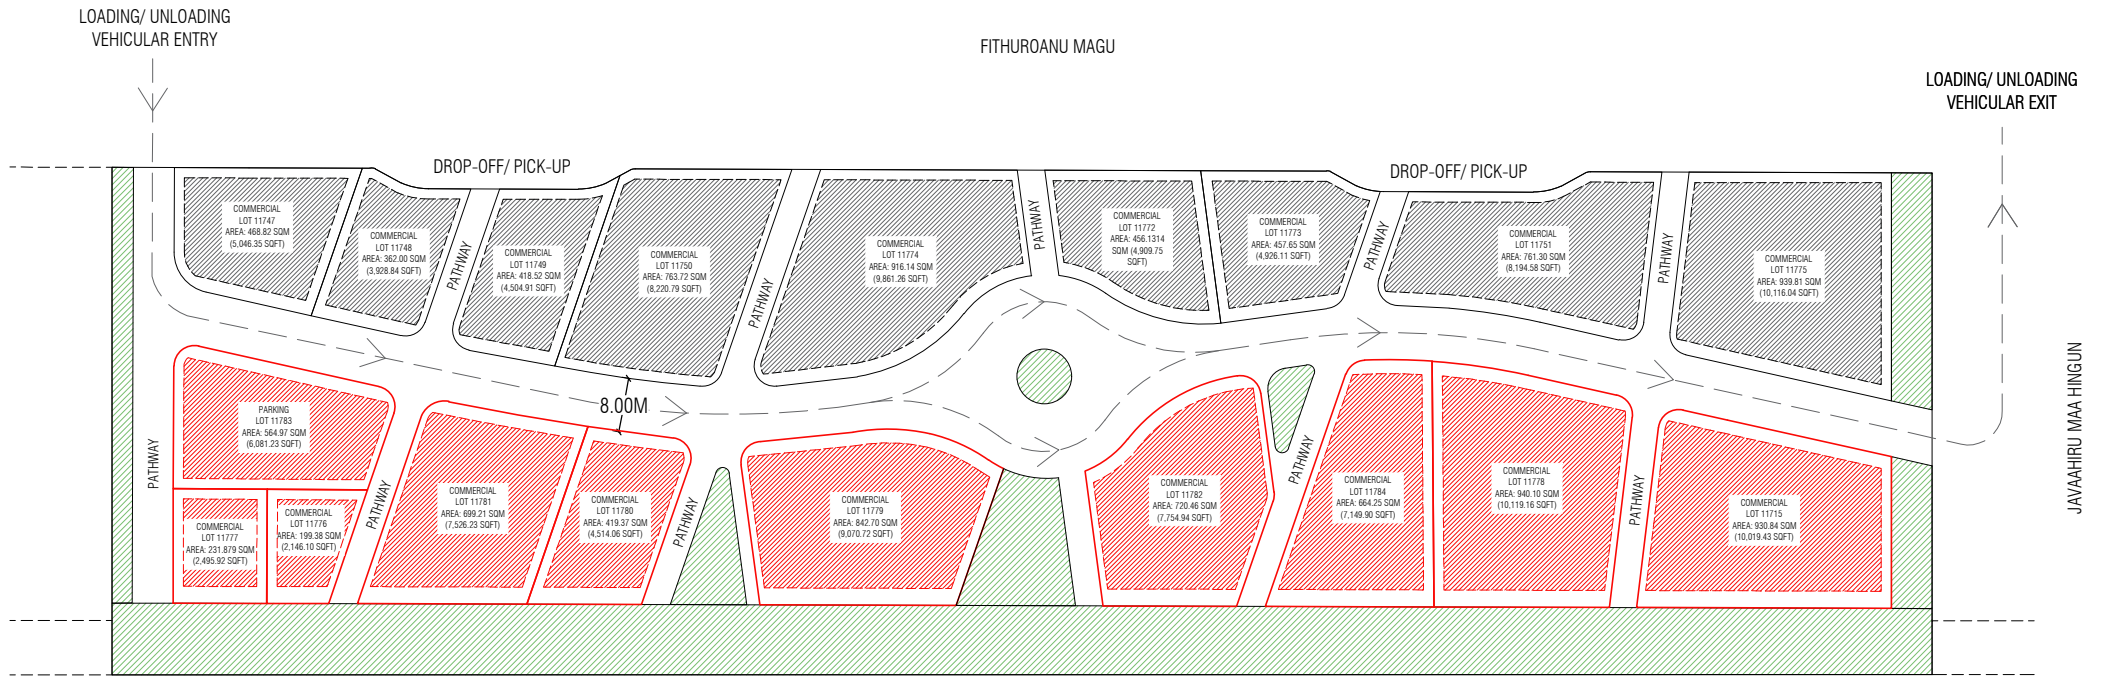


| | | |
|-----------------------------|--------------------------|--------------|
| WATERFRONT PROMENADE | | |
| Drawing Name : Site Plan | Drawing Stage: Final map | Scale: N.T.S |


| | |
|------------------------------------|-------------|
| PLANNERS | |
| Drawn by: Hananu | Revised by: |
| Drawn date: 2nd July 2023 | |
| Checked by: Mohamed Razzan Abdulla | |

| | | |
|------------------|-----------|-------------|
| SURVEYORS | | |
| Surveyed by: | Drawn by: | Revised by: |
| Surveyed date: | | |
| Checked by: | | |



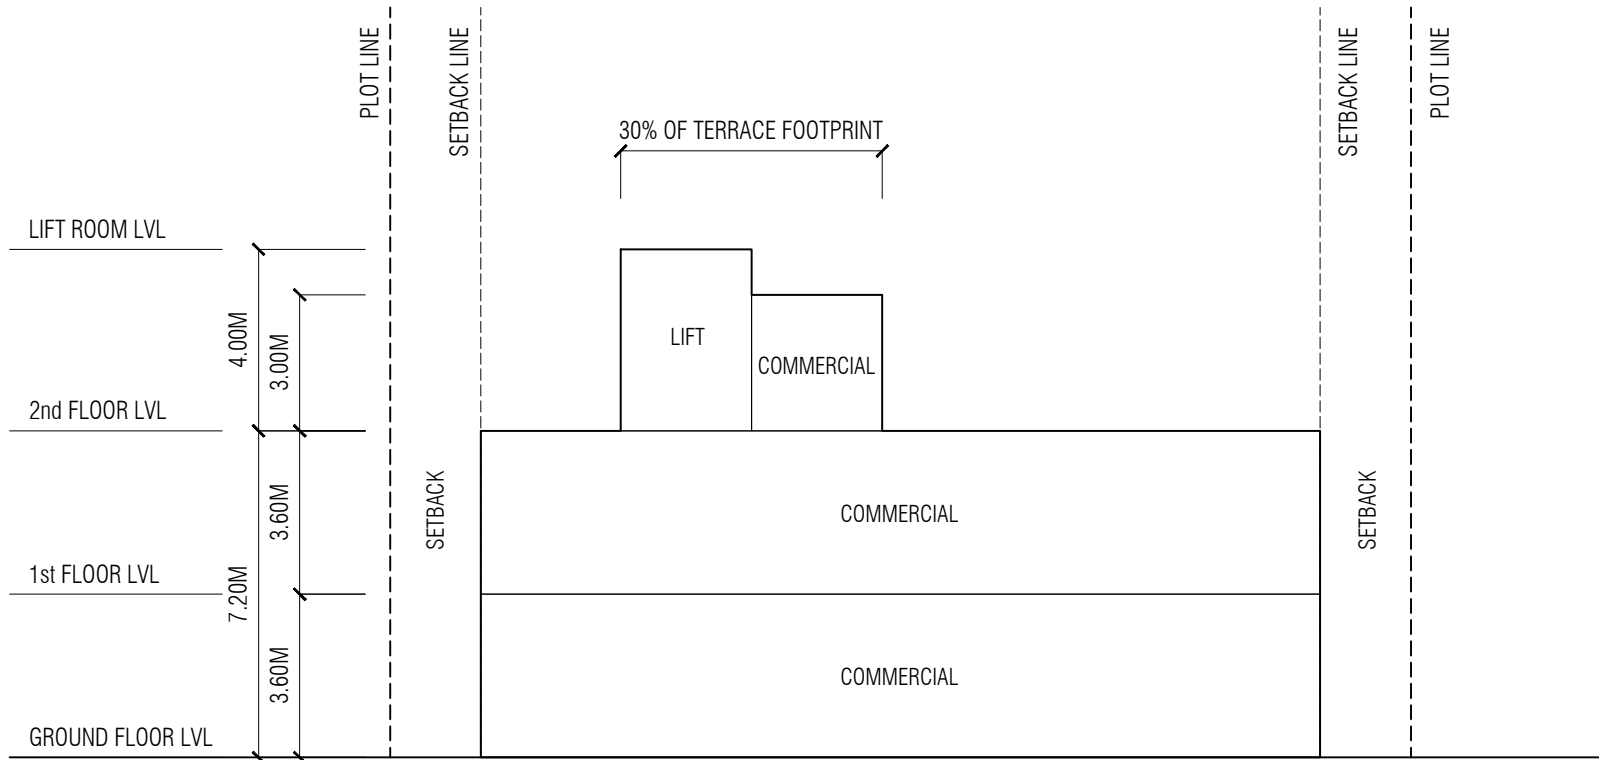

| | | |
|-----------------------------------|--------------------------|--------------|
| WATERFRONT PROMENADE | | |
| Drawing Name : Conceptual Section | Drawing Stage: Final map | Scale: N.T.S |

| | |
|------------------------------------|---|
| PLANNERS | |
| Drawn by: Hananu | Revised by: |
| Drawn date: 3rd July 2023 | |
| Checked by: Mohamed Razzan Abdulla |  |

| | | |
|------------------|-----------|-------------|
| SURVEYORS | | |
| Surveyed by: | Drawn by: | Revised by: |
| Surveyed date: | | |
| Checked by: | | |

