


PHASE 2

PHASE 1

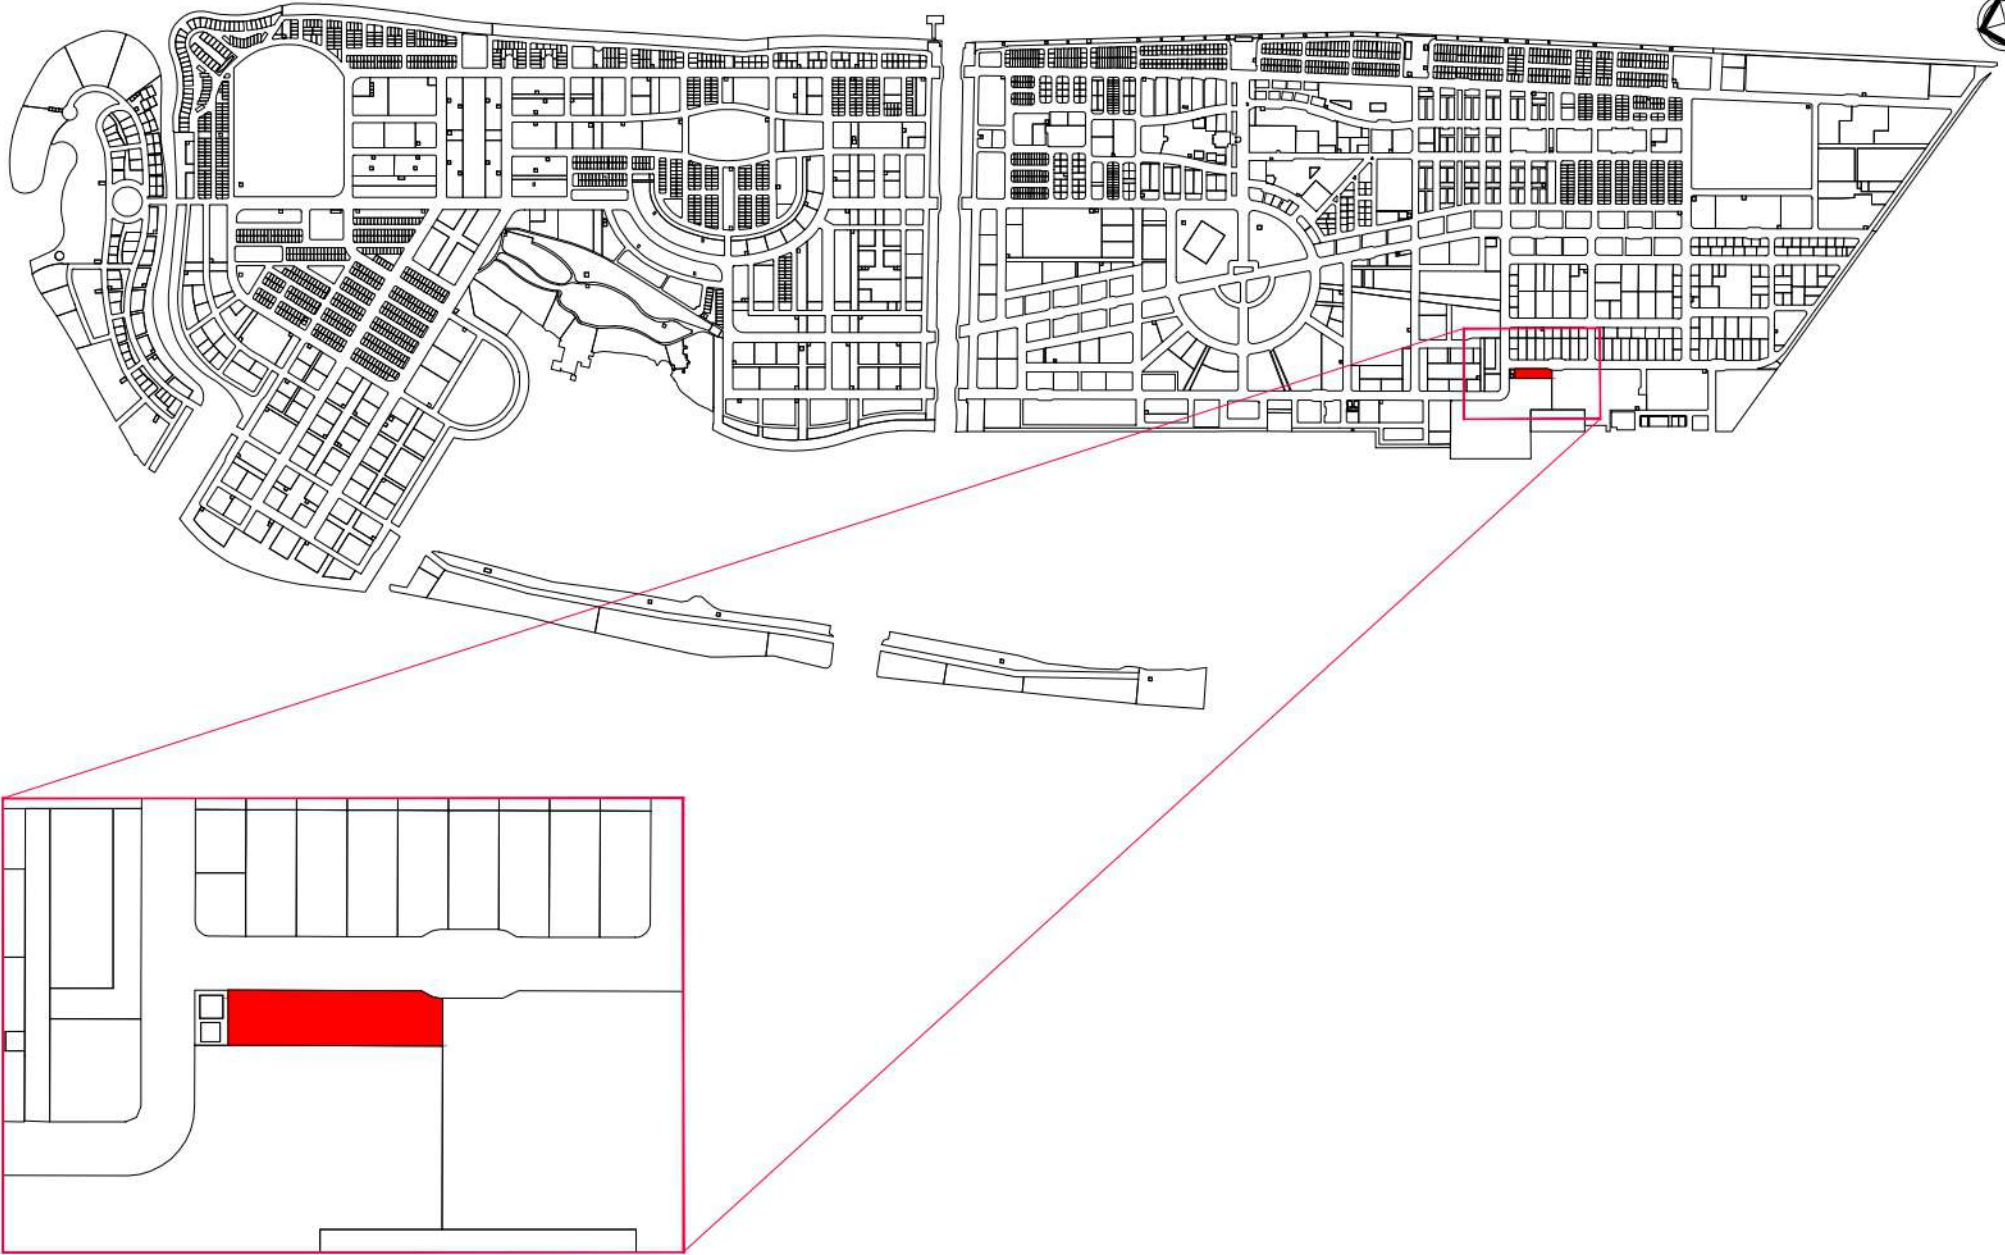


WAREHOUSE OPTIONS (Proposed Garage & Workshop Zone)

Drawing Name : Location Map Drawing Stage: Proposed Map Scale: NTS

PLANNERS	
Drawn by: Nifaa	Revised by:
Drawn date: 14th August 2023	
Checked by:	

SURVEYORS	
Surveyed by:	Revised by:
Surveyed date:	Revised Date:
Checked by:	Approved by:



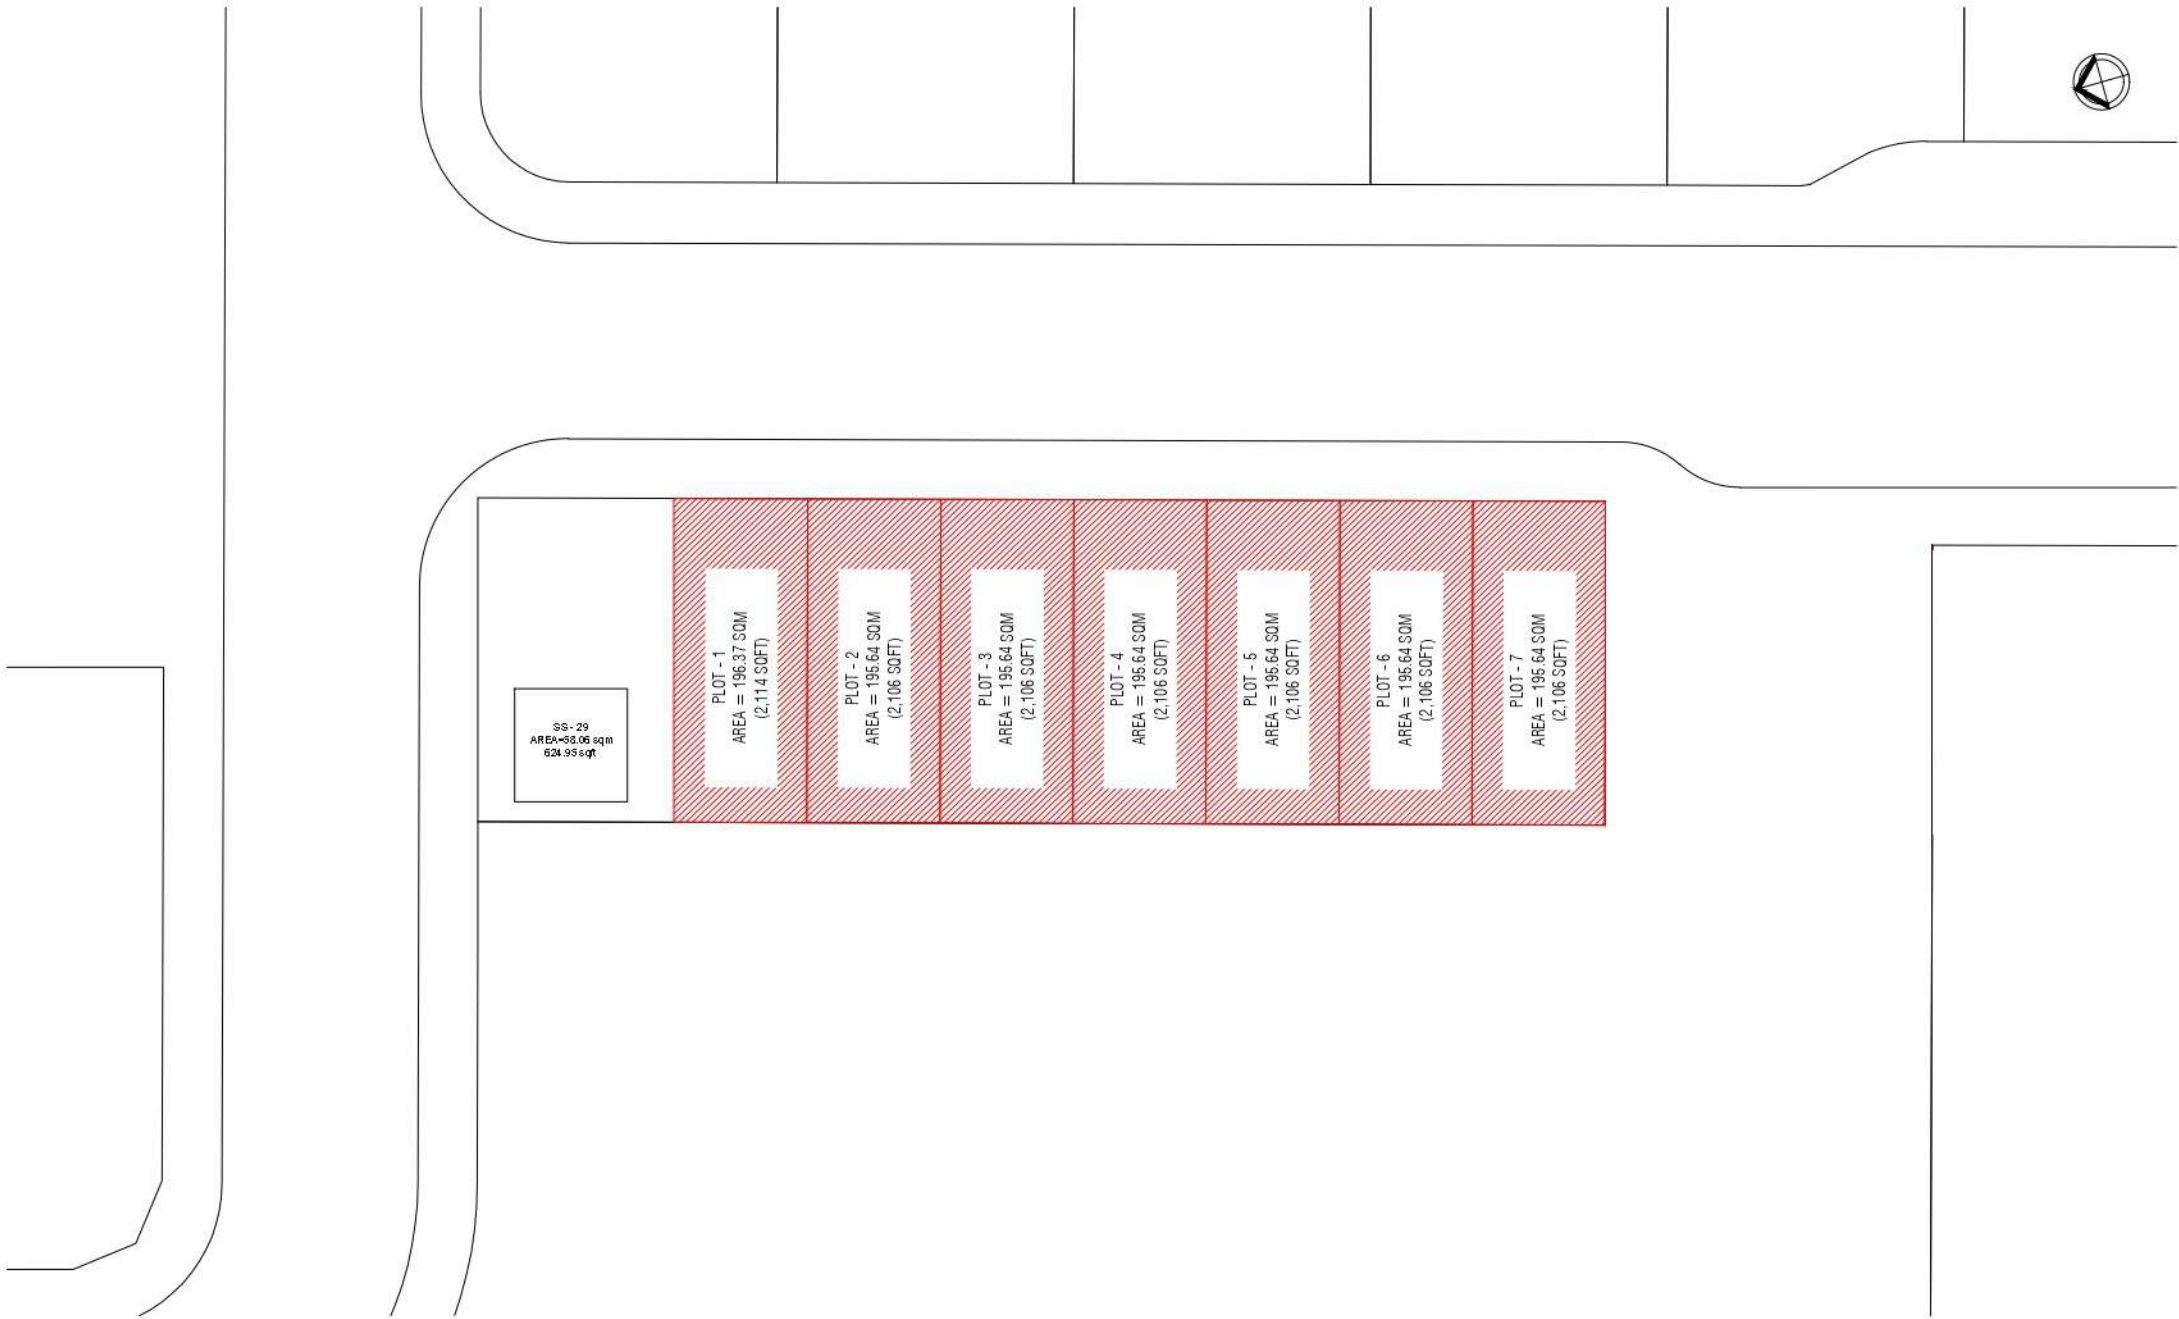

SS - 29
AREA = 38.06 sqm
624.93 sqft

PLOT - 1
AREA = 196.37 SOM
(2,114 SQFT)

PLOT - 2
AREA = 195.64 SOM
(2,106 SQFT)

PLOT - 3
AREA = 195.64 SOM
(2,106 SQFT)

PLOT - 4
AREA = 195.64 SOM
(2,106 SQFT)

PLOT - 5
AREA = 195.64 SOM
(2,106 SQFT)

PLOT - 6
AREA = 195.64 SOM
(2,106 SQFT)

PLOT - 7
AREA = 195.64 SOM
(2,106 SQFT)

WAREHOUSE OPTIONS (Proposed Garage & Workshop Zone)		
Drawing Name: Site Context Plan	Drawing Stage: Proposed Map	Scale: NTS

PLANNERS	
Drawn by: Nifaa	Revised by:
Drawn date: 14th August 2023	
Checked by:	

SURVEYORS	
Surveyed by:	Revised by:
Surveyed date:	Revised Date:
Checked by:	Approved by:

