


VINARES 2ND FLOOR TERRACE APARTMENTS - TYPICAL FLOOR PLAN

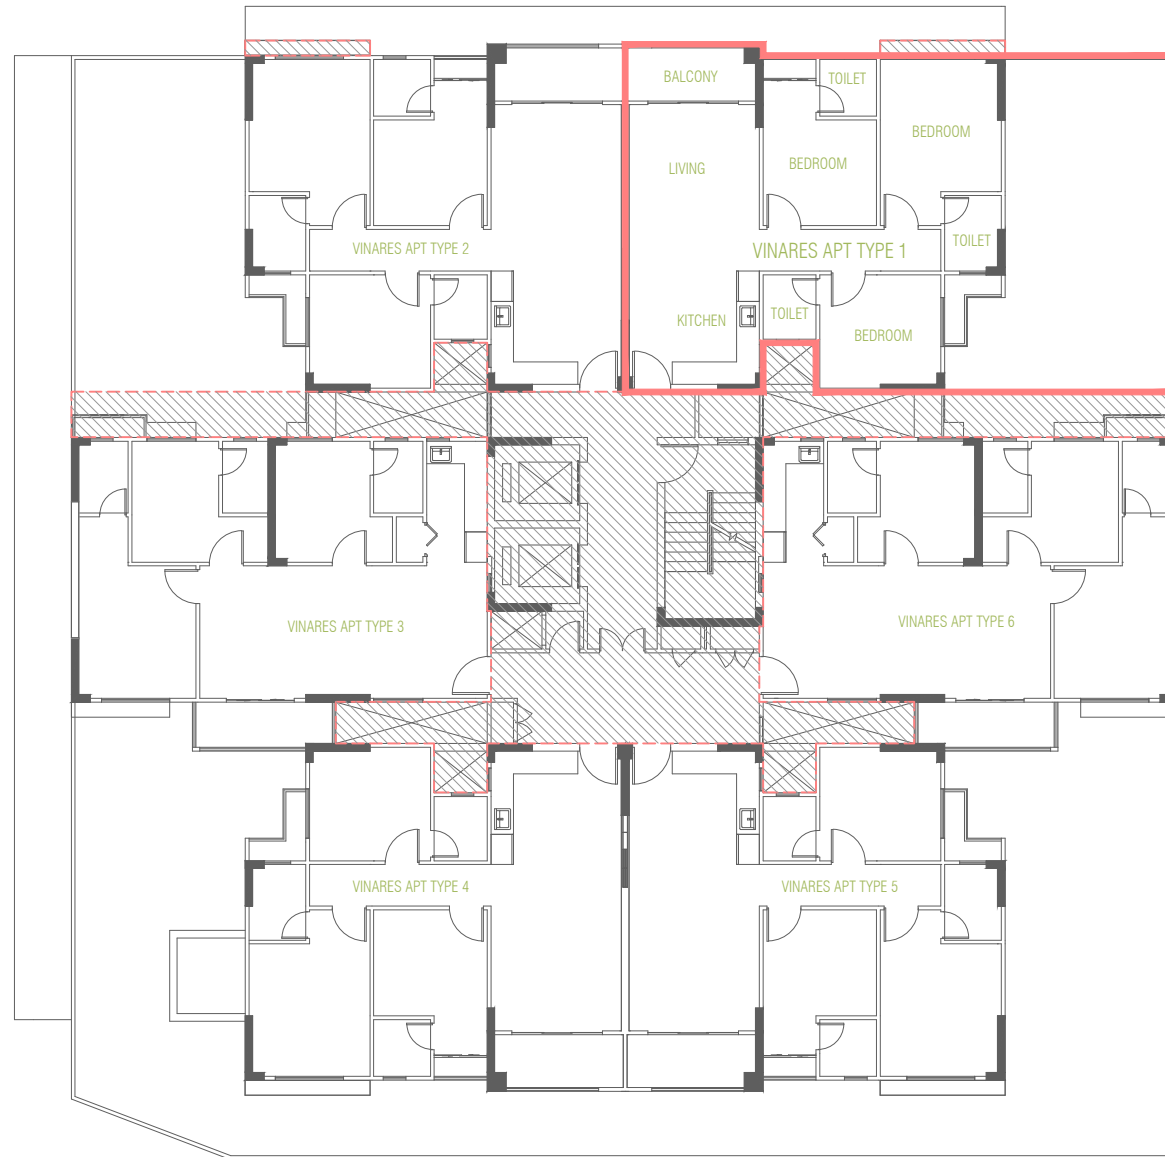




PROPERTY : VINARES

VINARES TERRACE APARTMENT TYPE 1

AREA: 129.66 SQM / 1,395.64 SQF

1:200

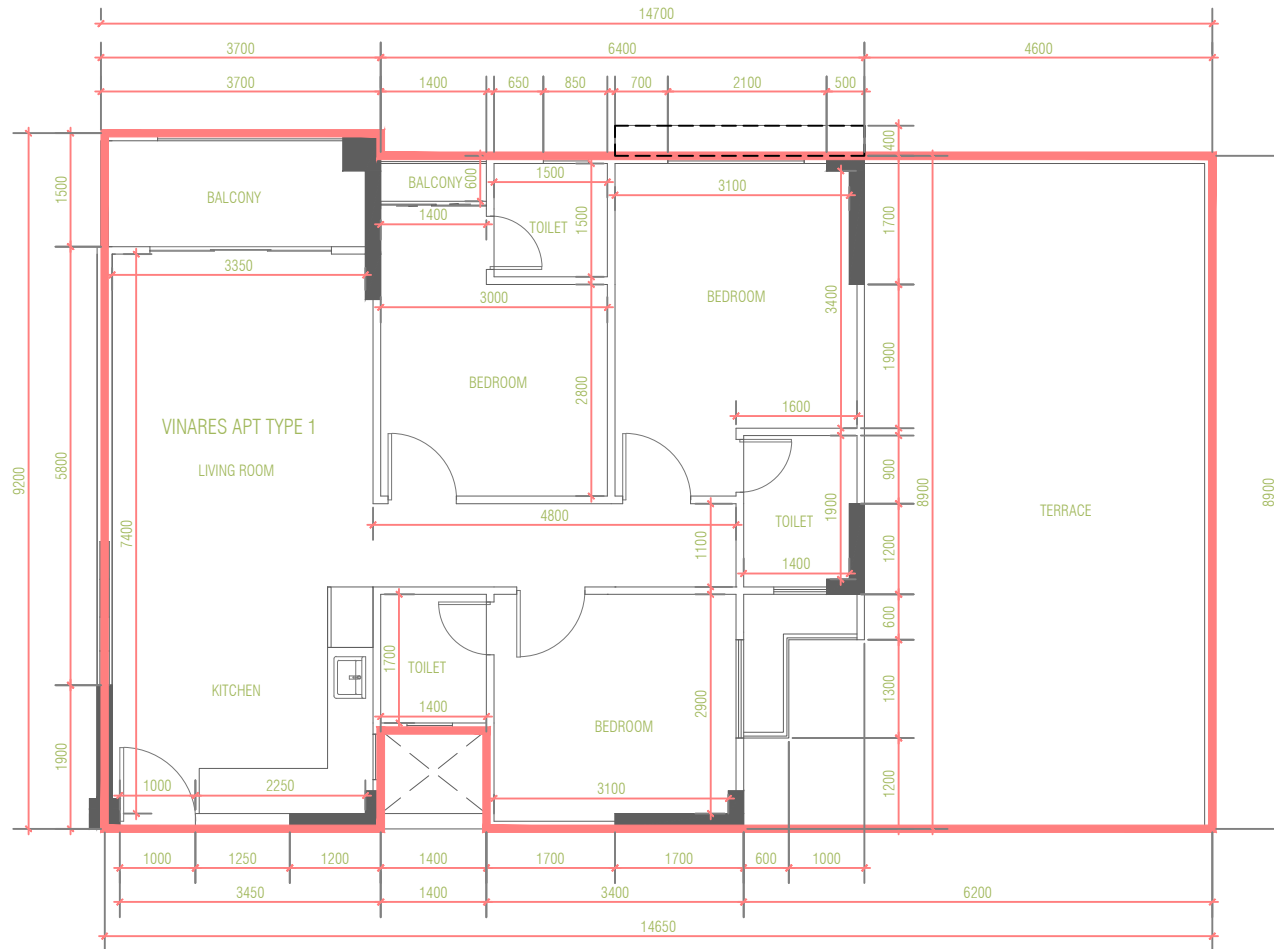


PROPERTY : VINARES

VINARES APARTMENT TYPE 1

AREA: 129.66 SQM / 1,395.64 SQF

1:100

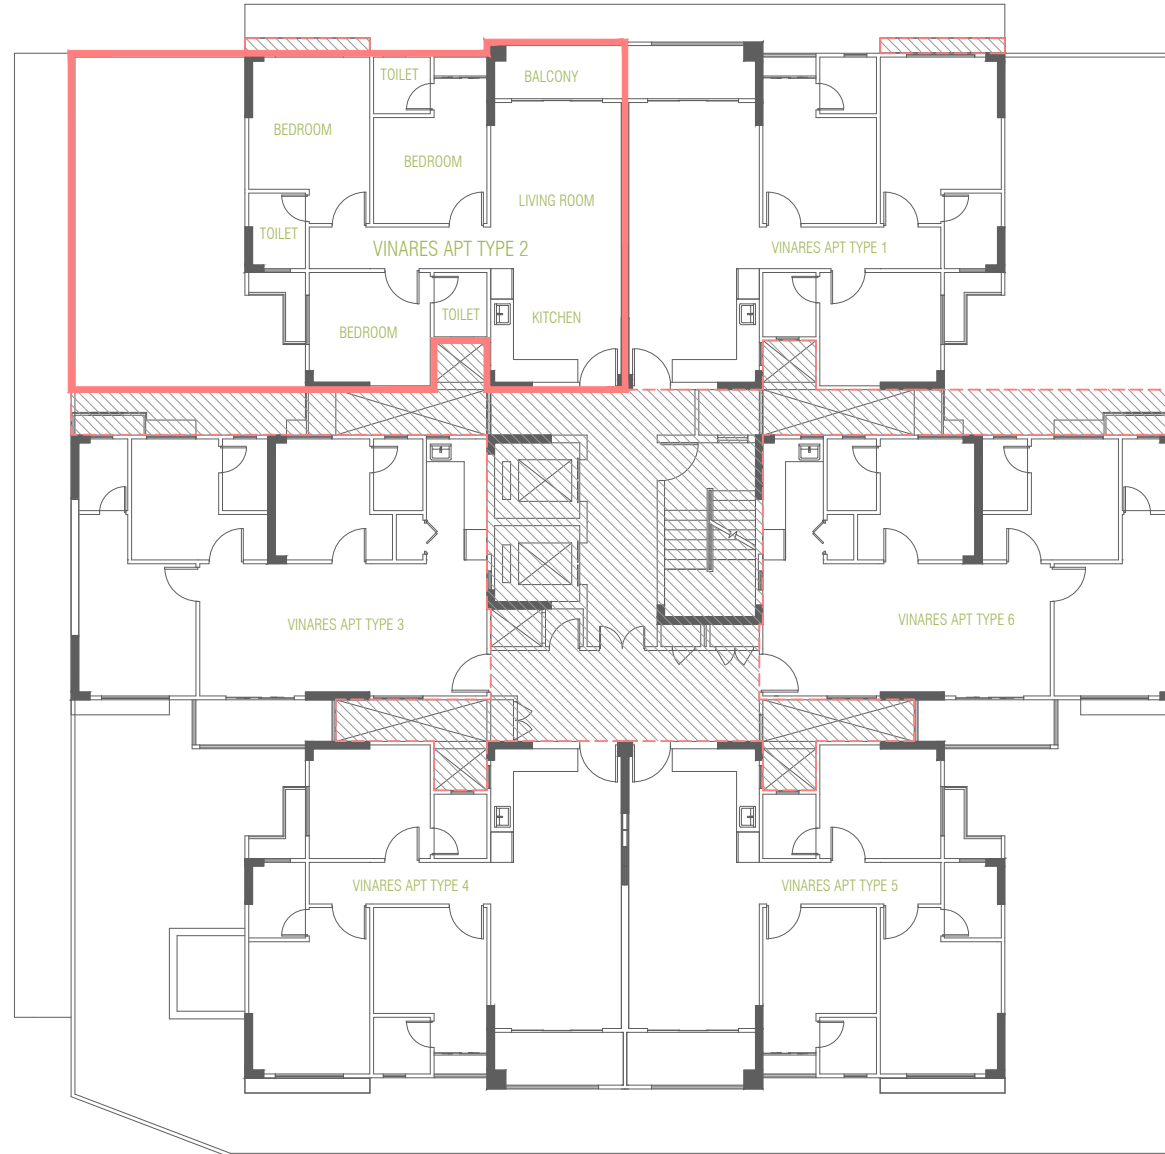


PROPERTY : VINARES

VINARES TERRACE APARTMENT TYPE 2

AREA: 129.66 SQM / 1,395.64 SQF

1:200

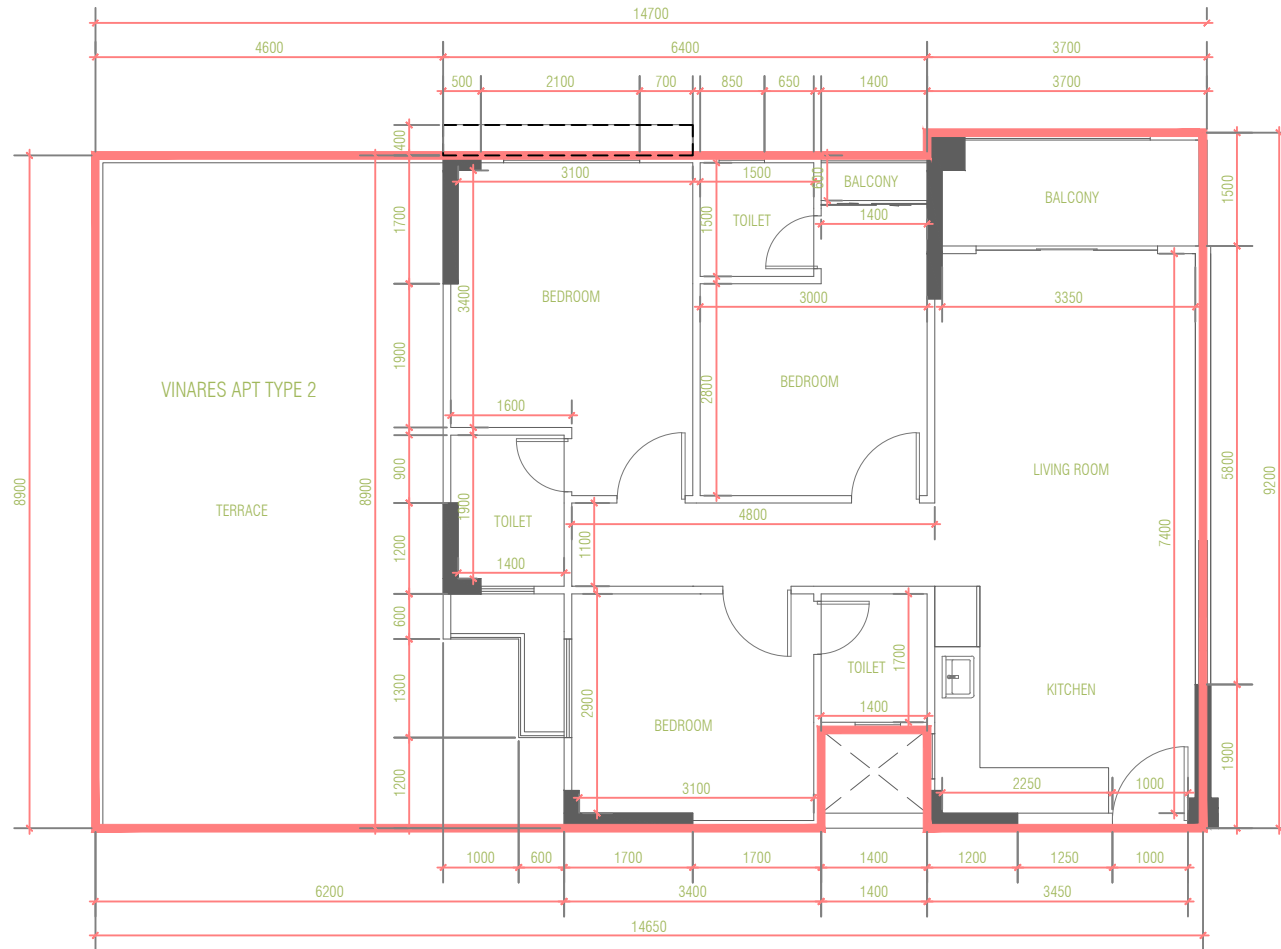

PROPERTY : VINARES

VINARES APARTMENT TYPE 2

AREA: 129.66 SQM / 1,395.64 SQF

1:100




PROPERTY : VINARES

VINARES TERRACE APARTMENT TYPE 3

AREA: 112.80 SQM / 1,214.17 SQF

1:200

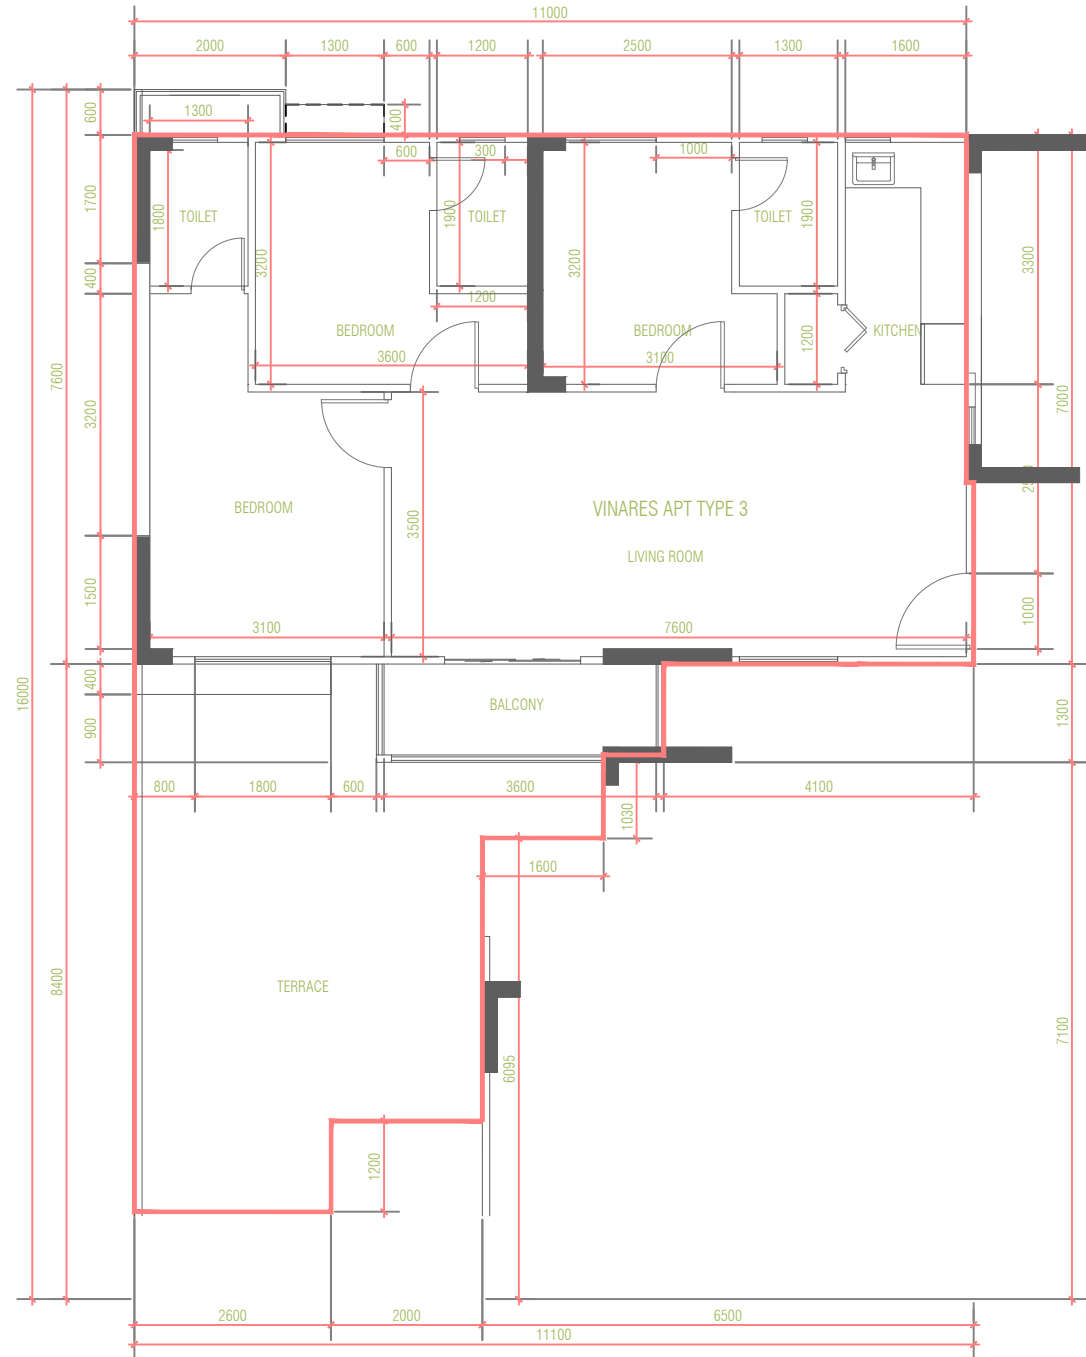

PROPERTY : VINARES

VINARES APARTMENT TYPE 3

AREA: 112.80 SQM / 1,214.17 SQF

1:100




PROPERTY : VINARES

VINARES TERRACE APARTMENT TYPE 4

AREA: 123.48 SQM / 1,329.13 SQF

1:200

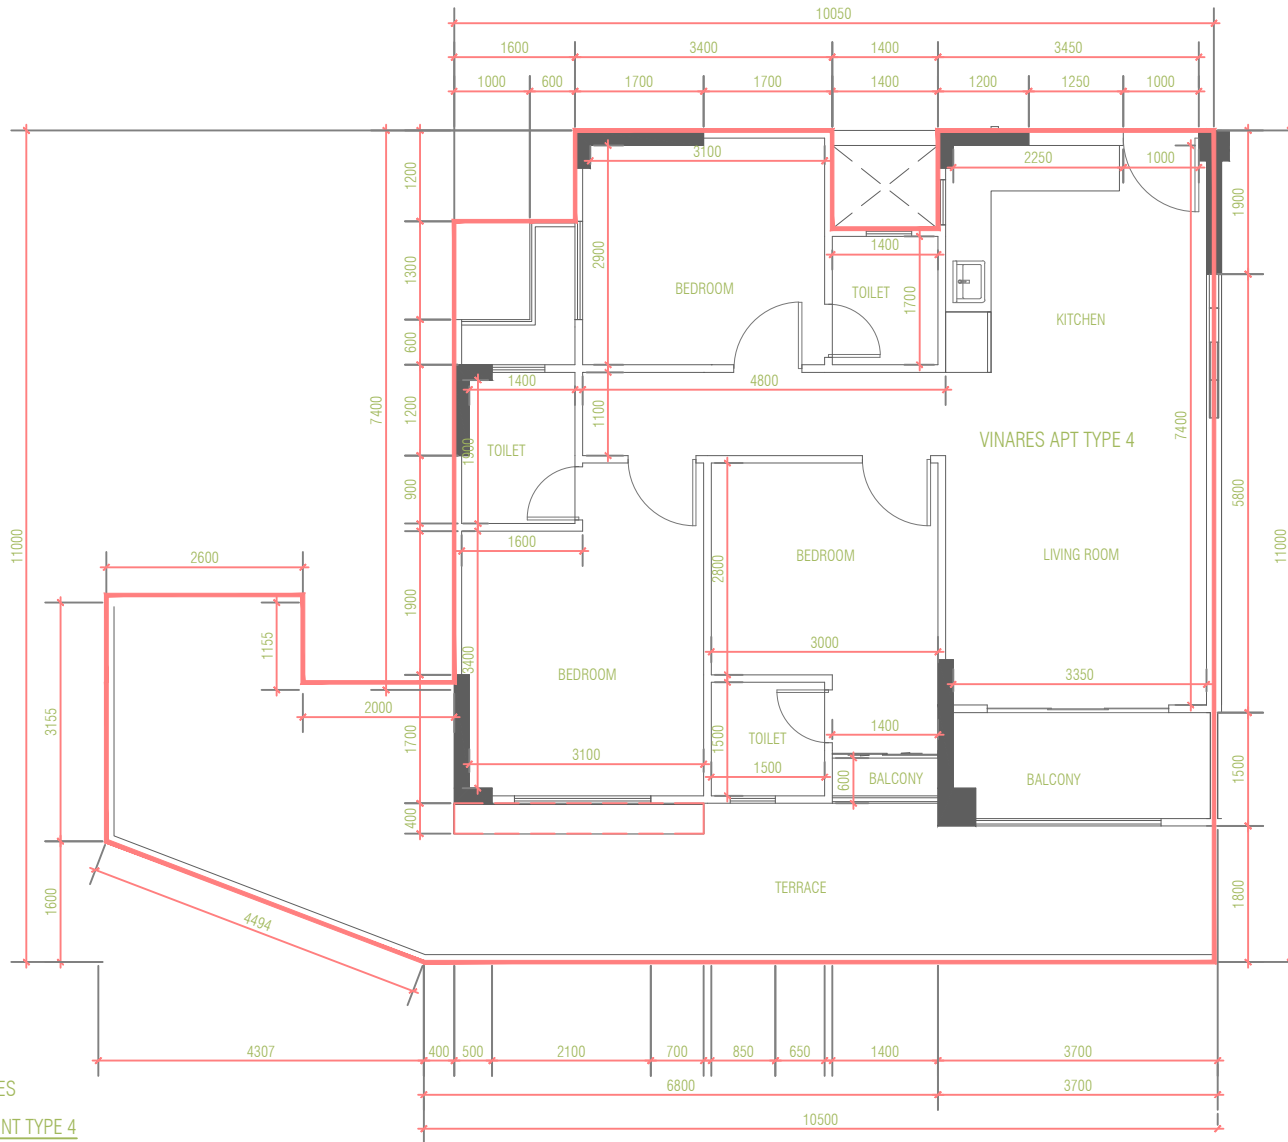

PROPERTY : VINARES

VINARES APARTMENT TYPE 4

AREA: 123.48 SQM / 1,329.13 SQF

1:100




PROPERTY : VINARES

VINARES TERRACE APARTMENT TYPE 5

AREA: 117.76 SQM / 1,267.56 SQF

1:200

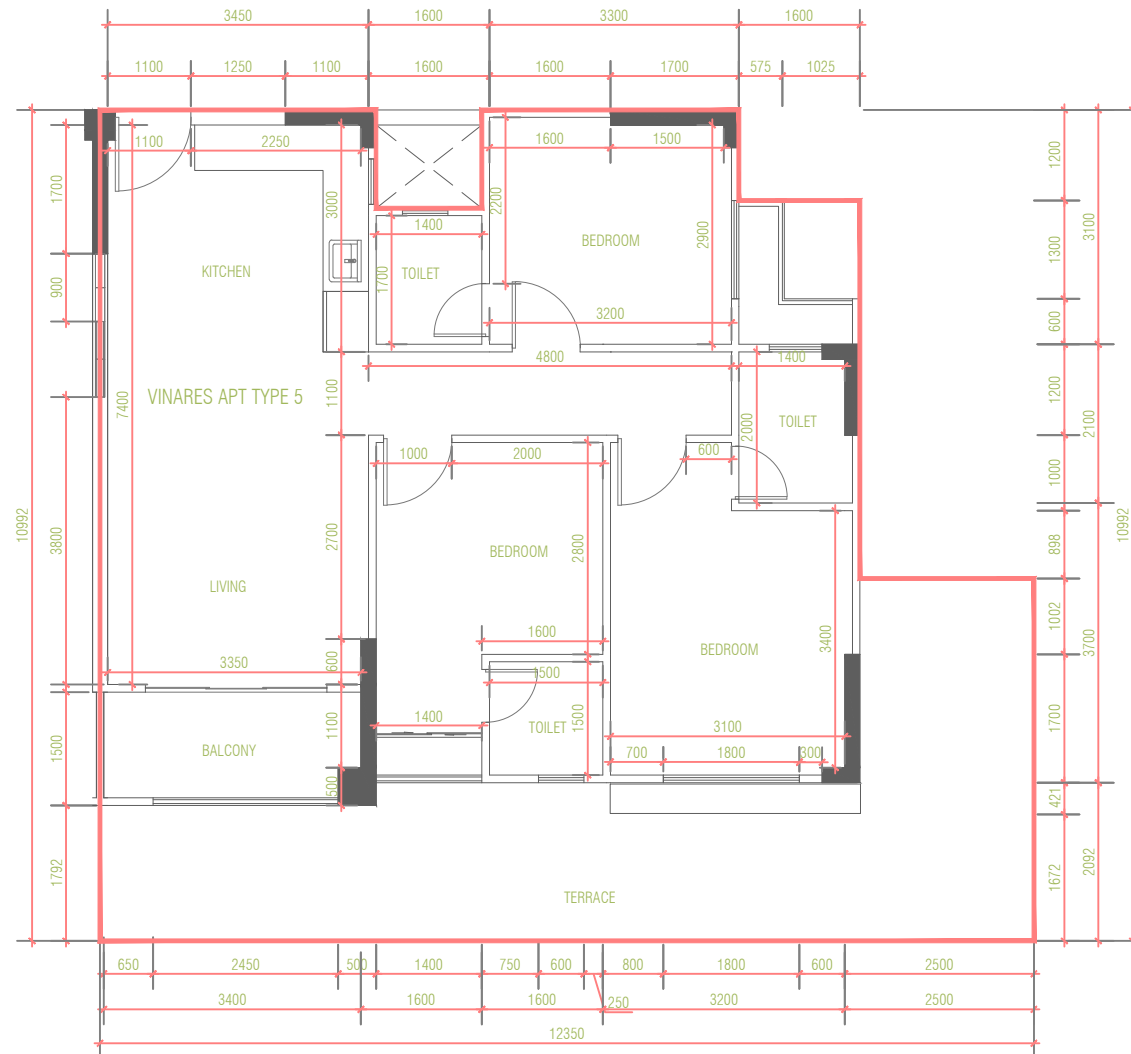

PROPERTY : VINARES

VINARES APARTMENT TYPE 5

AREA: 117.76 SQM / 1,267.56 SQF

1:100

VINARES 8- BLOCK A - SECOND FLOOR




PROPERTY : VINARES

VINARES TERRACE APARTMENT TYPE 6

AREA: 126.73 SQM / 1,364.11 SQF

1:200

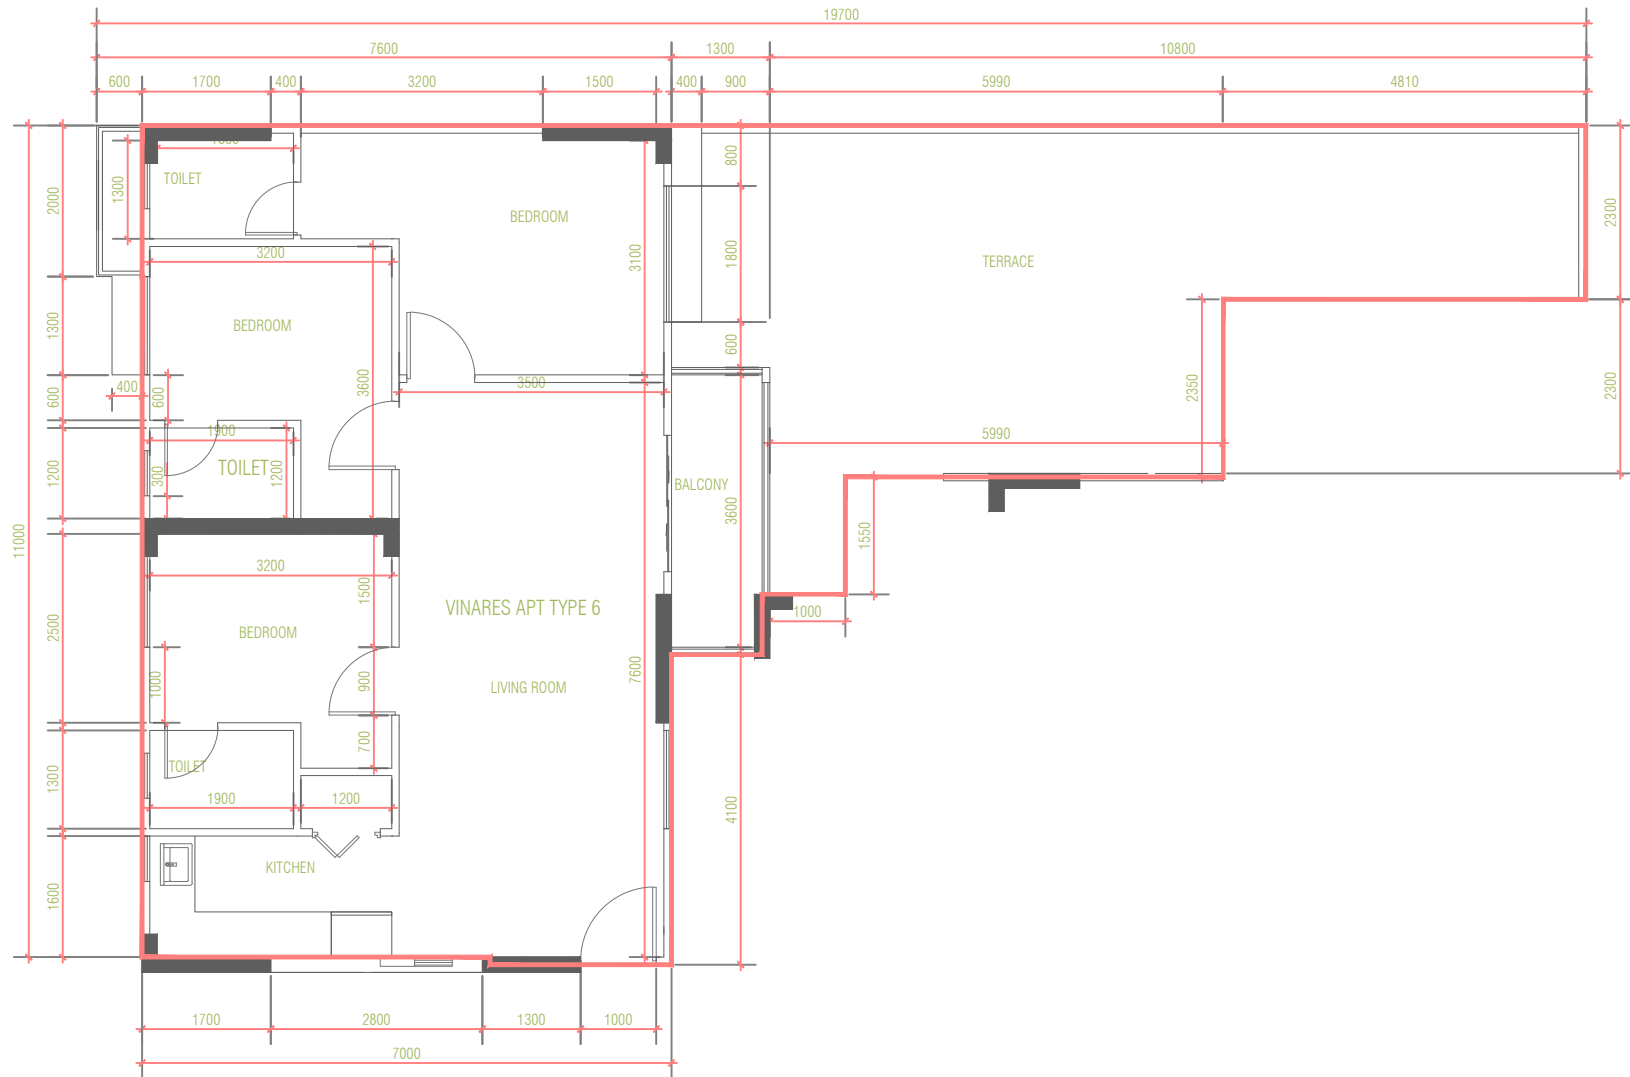


PROPERTY : VINARES

VINARES APARTMENT TYPE 6

AREA: 126.73 SQM / 1,364.11 SQF

1:100

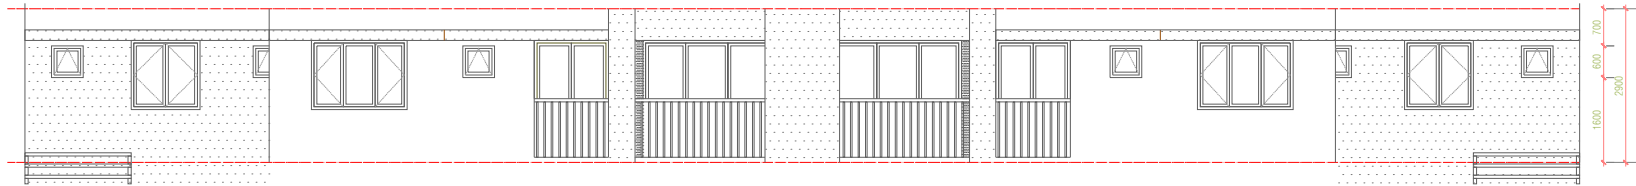

PROPERTY : VINARES

TYPICAL ELEVATION