



LOT 11810 (SPORTS PARK)		
Drawing Name : Location map	Drawing Stage: Proposed Map	Scale: N.T.S

PLANNERS	
Drawn by: Hananu	Revised by:
Drawn date: 5th June 2023	
Checked by:	

SURVEYORS	
Surveyed by:	Revised by:
Surveyed date:	Revised Date:
Checked by:	Approved by:

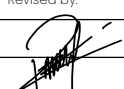

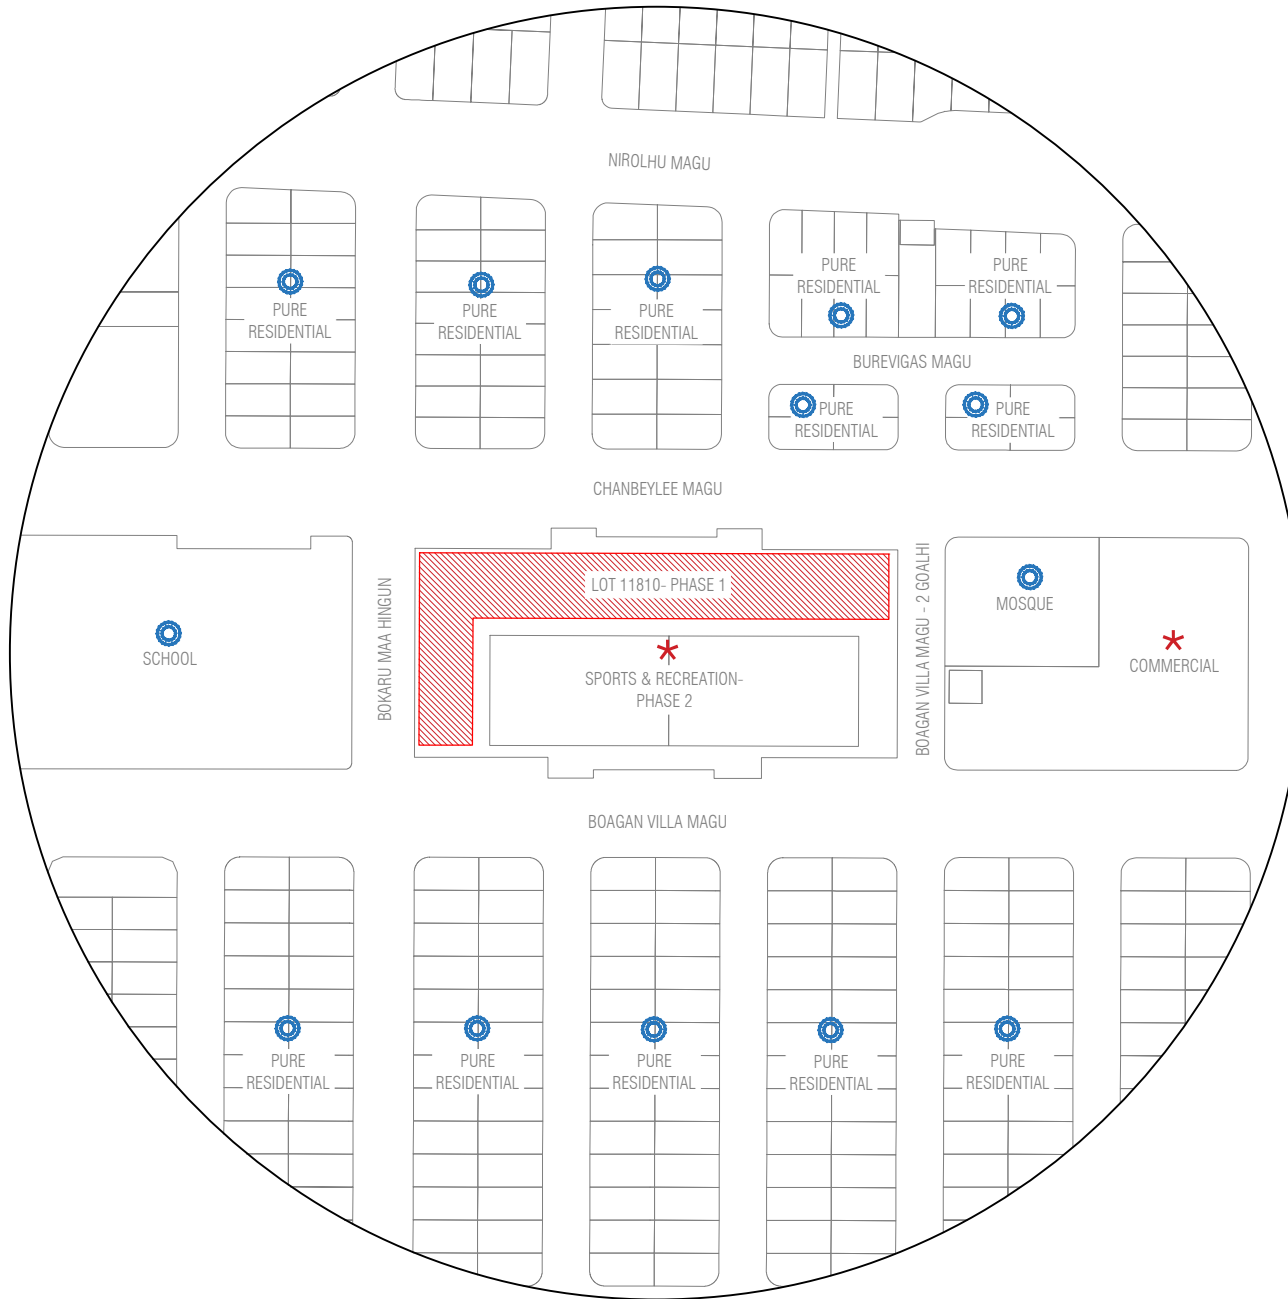


LEGEND:

- COMPLETED
- ONGOING
- ALLOCATED
- PROPOSED

LOT 11810 (SPORTS PARK)		
Drawing Name : Site Context	Drawing Stage: Proposed Map	Scale: N.T.S

PLANNERS	
Drawn by: Hananu	Revised by:
Drawn date: 5th June 2023	
Checked by:	

SURVEYORS		
Surveyed by:	Drawn by:	Revised by:
Surveyed date:		
Checked by:		

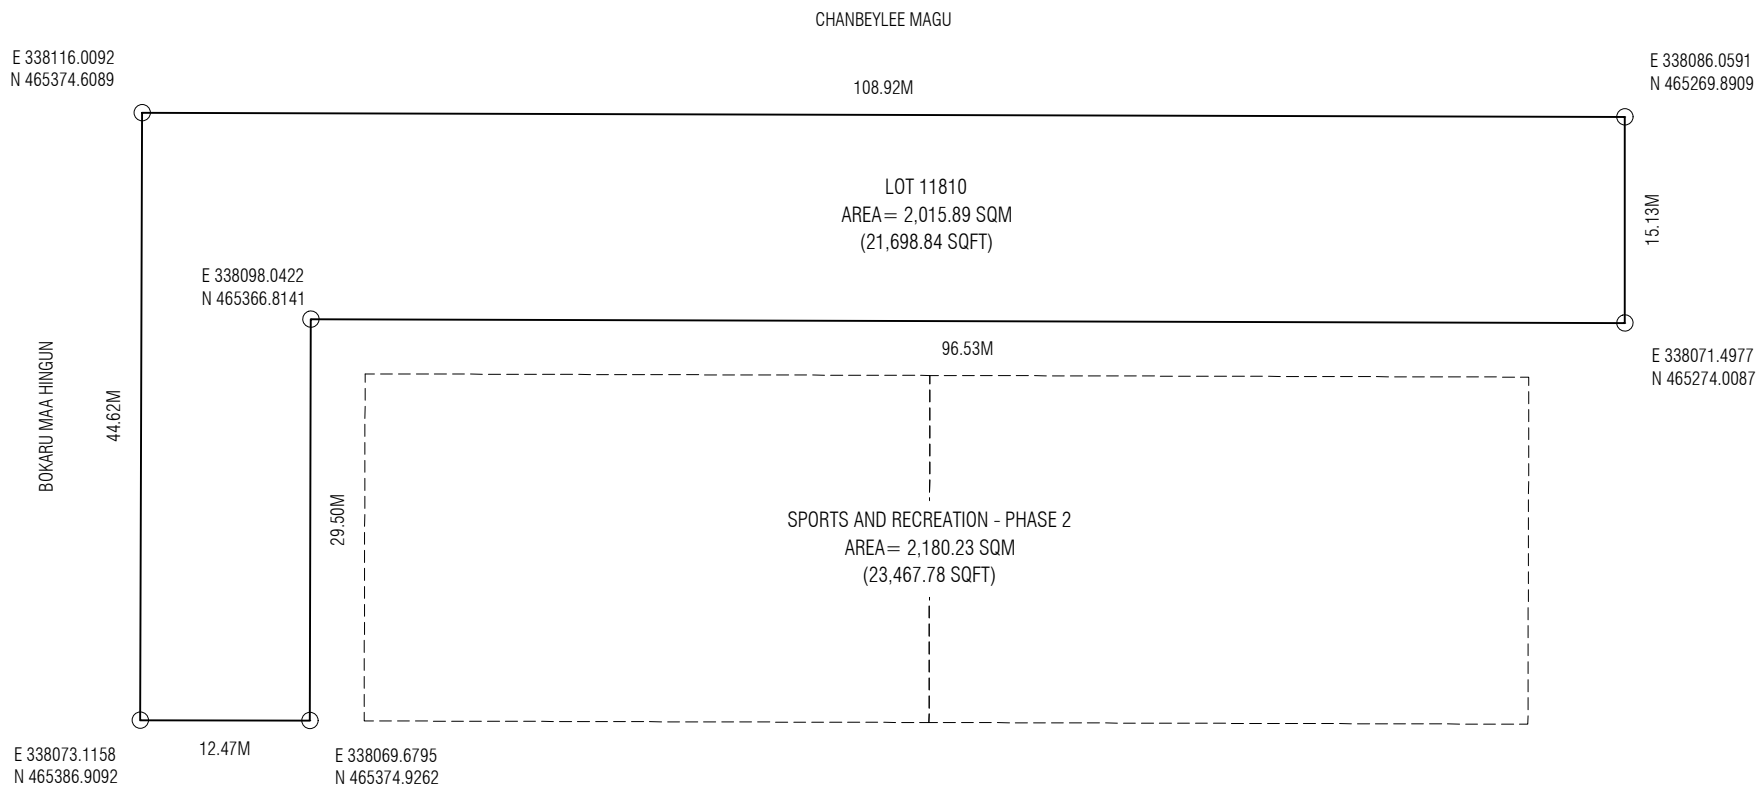


* Please note that this is not a surveyed map and the information in this document is subject to change

LOT 11810 (SPORTS PARK)		
Drawing Name: Plot map	Drawing Stage: Proposed Map	Scale: N.T.S

PLANNERS	
Drawn by: Hananu	Revised by:
Drawn date: 5th June 2023	
Checked by:	

SURVEYORS	
Surveyed by:	Revised by:
Surveyed date:	Revised Date:
Checked by:	Approved by:



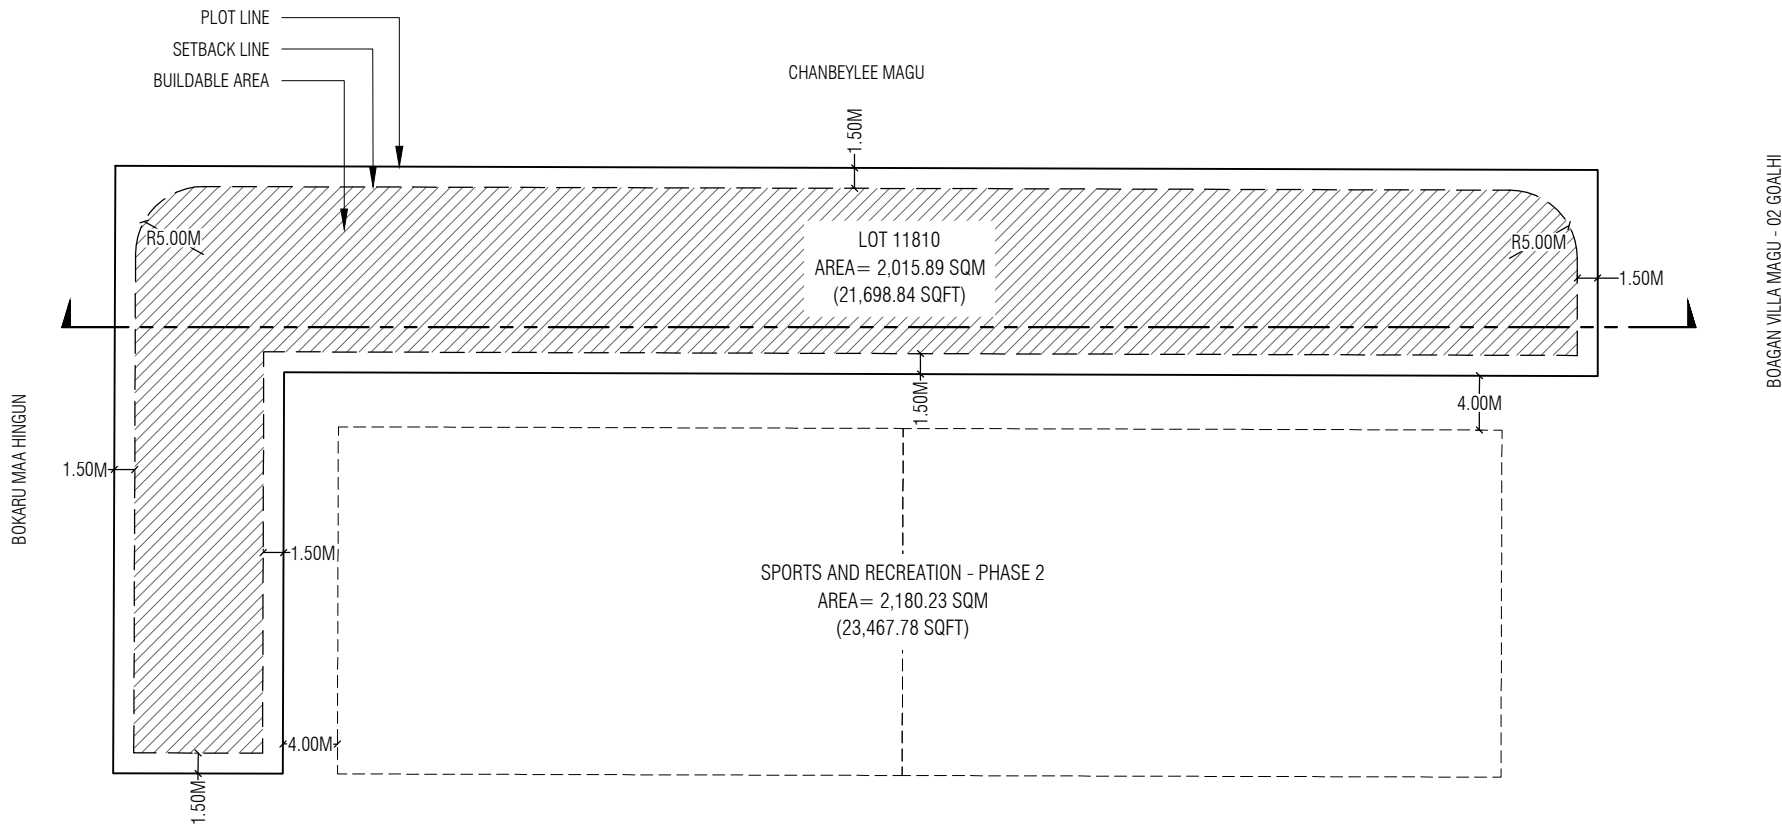


Lot Number	Description	Land Use	Plot Area	Foot Print	Gross Floor Area (G.F.A)	Plot Ratio (F.S.I)	Site Coverage	Max Height / Floors
11810	Sports Park	Sports & Recreation	2,015.89 SQM	1,552.24 SQM	6,208.96 SQM	3.08	77%	4 floors / 18.7m
			21,698.84 SQFT	16,708.16 SQFT	66,832.62 SQFT			14.7m bldg + 4m Lift Machine Room

LOT 11810 (SPORTS PARK)		
Drawing Name : Setback Plan	Drawing Stage: Proposed Map	Scale: N.T.S

PLANNERS	
Drawn by: Hananu	Revised by:
Drawn date: 5th June 2023	
Checked by:	

SURVEYORS		
Surveyed by:	Drawn by:	Revised by:
Surveyed date:		
Checked by:		



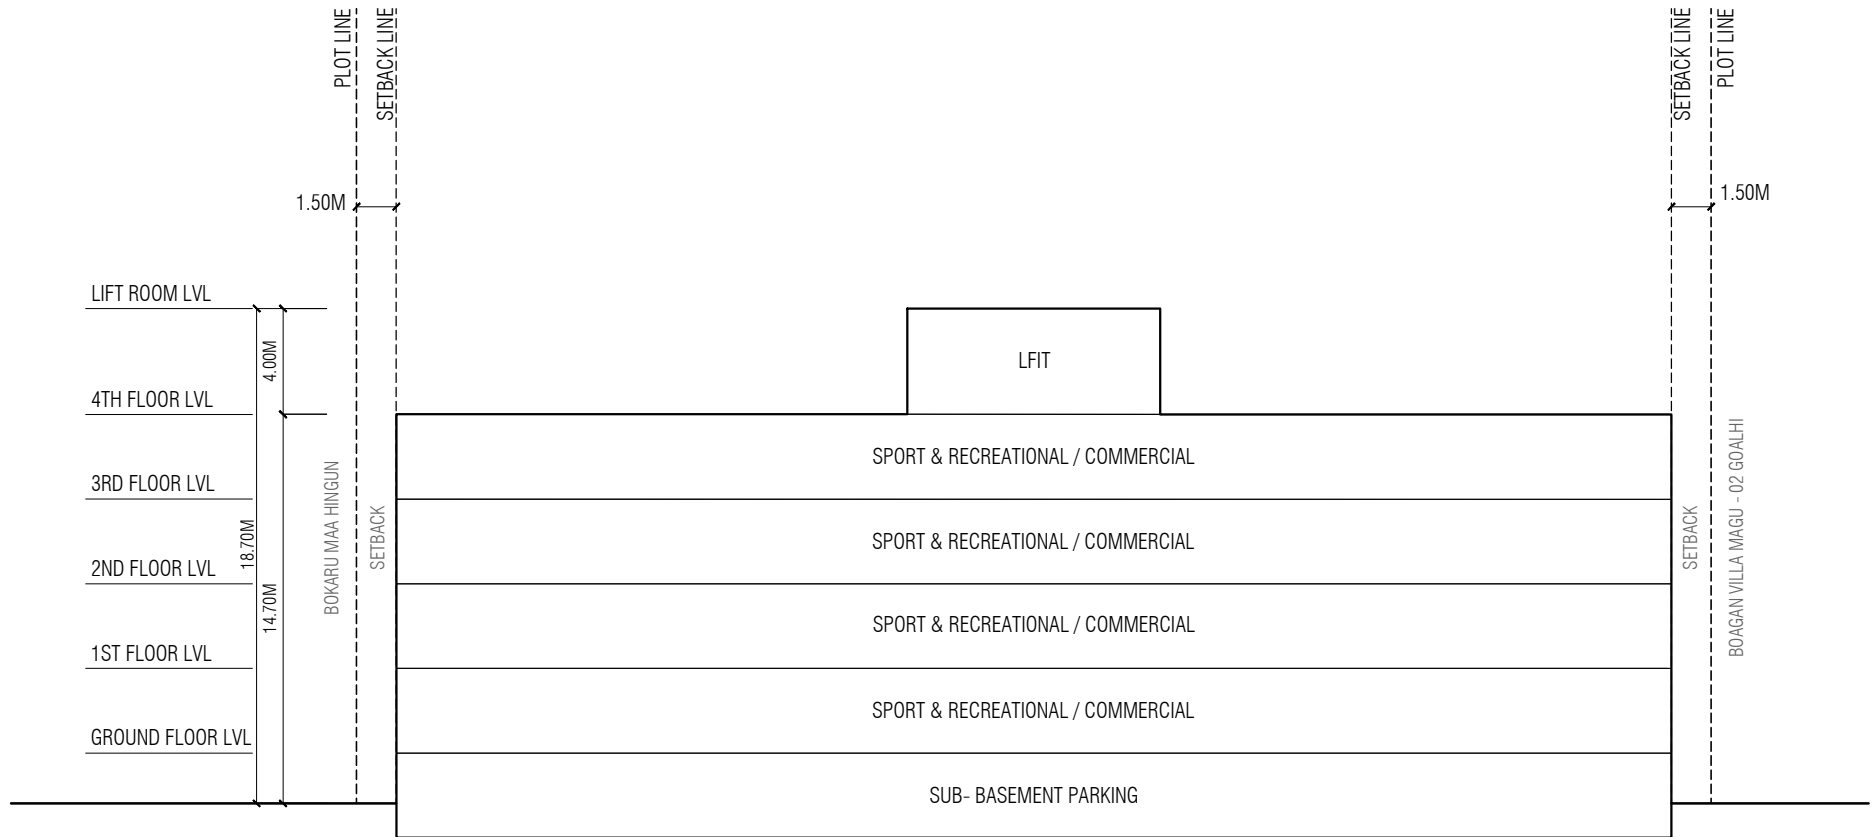

LOT 11810
(SPORTS PARK)

Drawing Name : Conceptual Section

Drawing Stage: Final map

Scale: N.T.S

PLANNERS

Drawn by: Hananu

Revised by:

Drawn date: 5th June 2023

Checked by:

SURVEYORS

Surveyed by:

Drawn by:

Revised by:

Surveyed date:

Checked by:

