

LOT 11665
(RUH'GANDU II CLUBHOUSE)

Drawing Name : Location map

Drawing Stage: Final map

Scale: N.T.S

PLANNERS

Drawn by: Naushad

Revised by:

Drawn date: 19th June 2023

Checked by:

SURVEYORS

Surveyed by:

Revised by: Shirfaan


Surveyed date:

Revised Date: 20th June 2023

Checked by: Ahmed Nihureer

Approved by: Muhammad Ibraahim



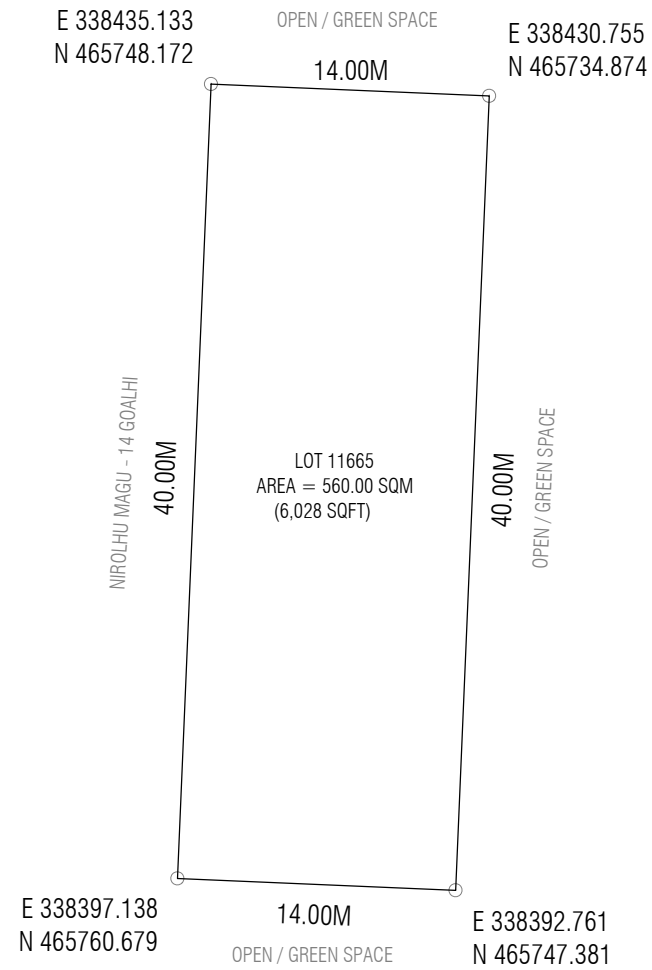


LOT 11665 (RUH'GANDU II CLUBHOUSE)		
Drawing Name : Plot map	Drawing Stage: Final map	Scale: N.T.S

PLANNERS	
Drawn by: Naushad	Revised by:
Drawn date: 19th June 2023	
Checked by:	

SURVEYORS	
Surveyed by:	Revised by: Shirfaan
Surveyed date:	Revised Date: 20th June 2023
Checked by: Ahmed Nihureer	Approved by: Muhammad Ibraahim



نیشنل رہنمائی اور تنظیمی کارپوریشن برائے پاکستان
urbanco
Housing Development Corporation Limited

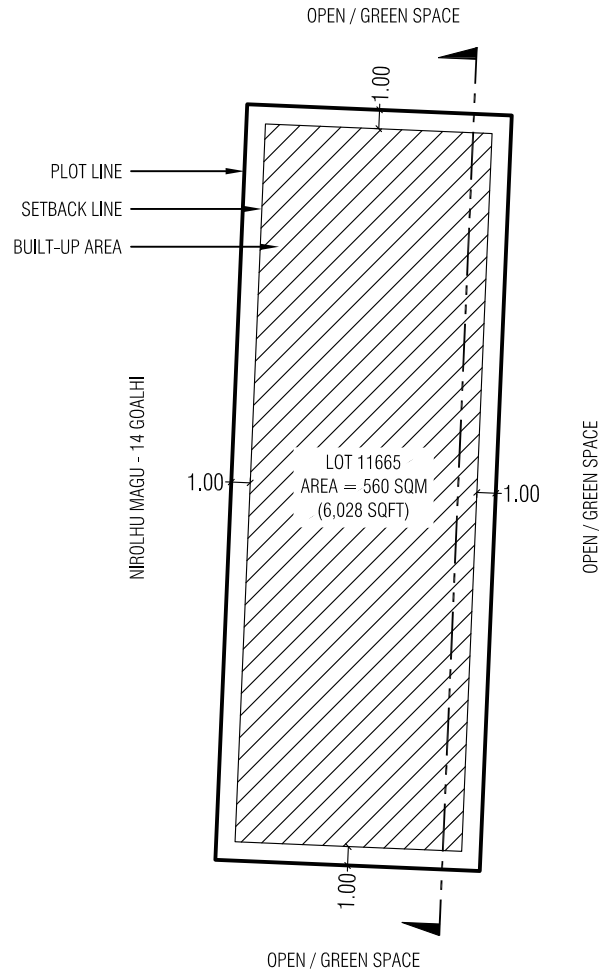


Lot Number	Description	Land Use	Plot Area	Foot Print	Gross Floor Area (G.F.A)	Plot Ratio (F.S.I)	Site Coverage	Floors / Max Height
11665	Ruh'gandu II Clubhouse	Commercial	560.00 SQM	448.00 SQM	672.00 SQM	1.2	80%	2 Floors / 10m
			6,028 SQFT	4,822 SQFT	7,233 SQFT			8m bldg + 2m Pitched Roof

LOT 11665 (RUH'GANDU II CLUBHOUSE)		
Drawing Name: Setback Plan	Drawing Stage: Final Map	Scale: N.T.S

PLANNERS	
Drawn by: Naushad	Revised by:
Drawn date: 19th June 2023	
Checked by: Mohamed Razzan Abdulla	

SURVEYORS	
Surveyed by:	Revised by:
Surveyed date:	Revised date:
Checked by:	Approved by:



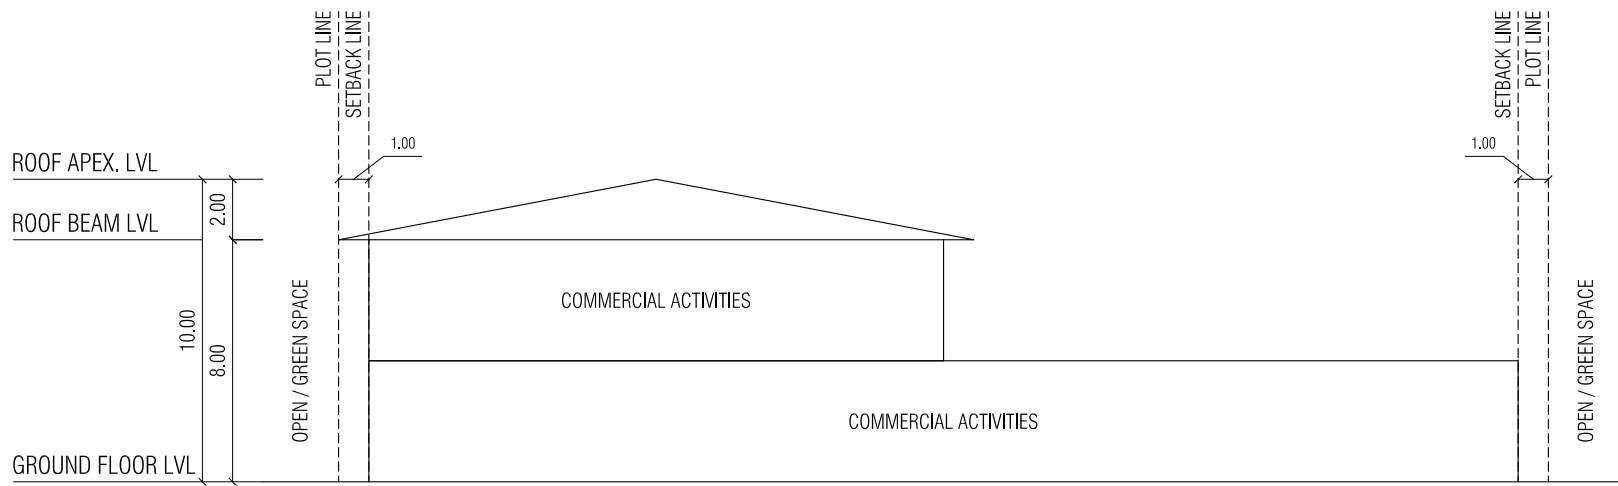

LOT 11665 (RUH'GANDU II CLUBHOUSE)		
Drawing Name: Conceptual Section	Drawing Stage: Final Map	Scale: N.T.S

PLANNERS	
Drawn by: Naushad	Revised by:
Drawn date: 19th June 2023	
Checked by: Mohamed Razzan Abdulla	

SURVEYORS	
Surveyed by:	Revised by:
Surveyed date:	Revised date:
Checked by:	Approved by:

