


LOT 11804 (TICKETING KIOSK)		
Drawing Name : Plot map	Drawing Stage: Final map	Scale: N.T.S

PLANNERS	
Drawn by: Ziya	Revised by: Ziya
Drawn date:	
Checked by: Razzan	

SURVEYORS	
Surveyed by: Thorif	Revised by: Thorif
Surveyed date: 29th May 2023	Revised Date: 30th May 2023
Checked by: Ali Sujau	Approved by: Muhammad Ibrahim

نیشنل ورکنگ ڈیولپمنٹ کورپوریشن لمیٹڈ
urbanco
 Housing Development Corporation Limited

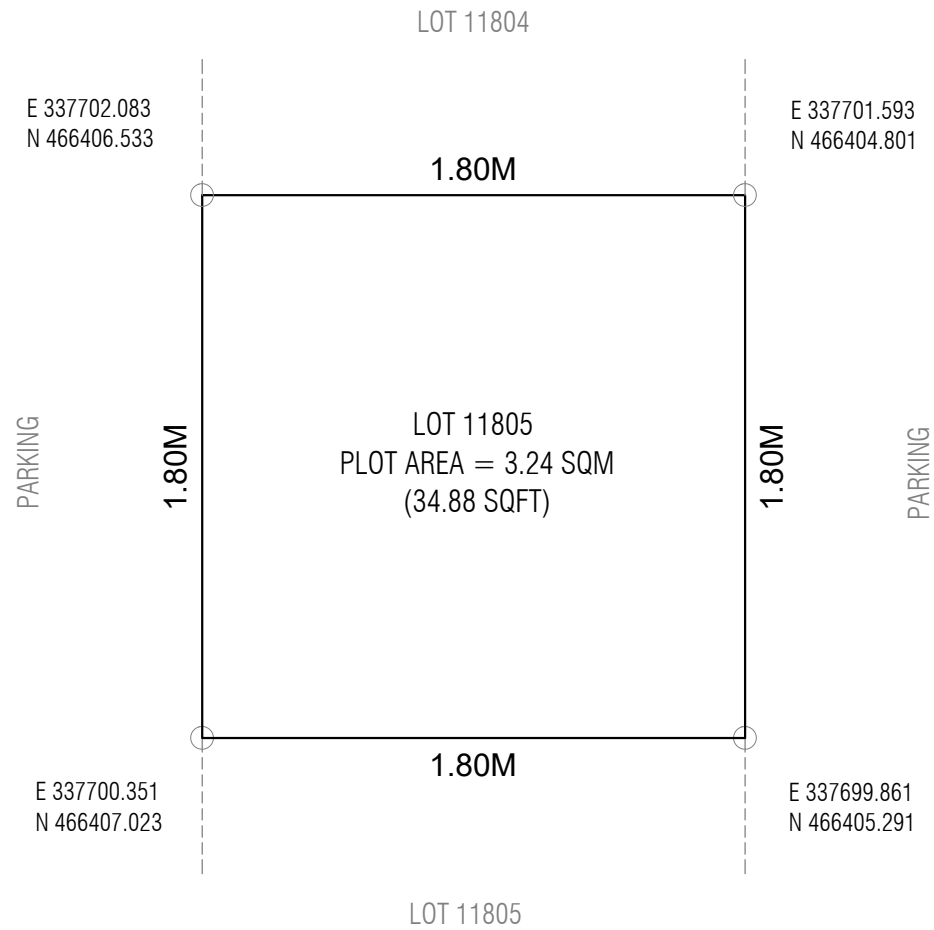


LOT 11805 (TICKETING KIOSK)		
Drawing Name : Plot map	Drawing Stage: Final map	Scale: N.T.S

PLANNERS	
Drawn by: Ziya	Revised by: Ziya
Drawn date:	
Checked by: Razzan	

SURVEYORS	
Surveyed by: Thorif	Revised by: Thorif
Surveyed date: 29th May 2023	Revised Date: 30th May 2023
Checked by: Ali Sujau	Approved by: Muhammad Ibrahim



نیشنل ورڈ ڈیولپمنٹ کارپوریشن لمیٹڈ
urbanco
Housing Development Corporation Limited

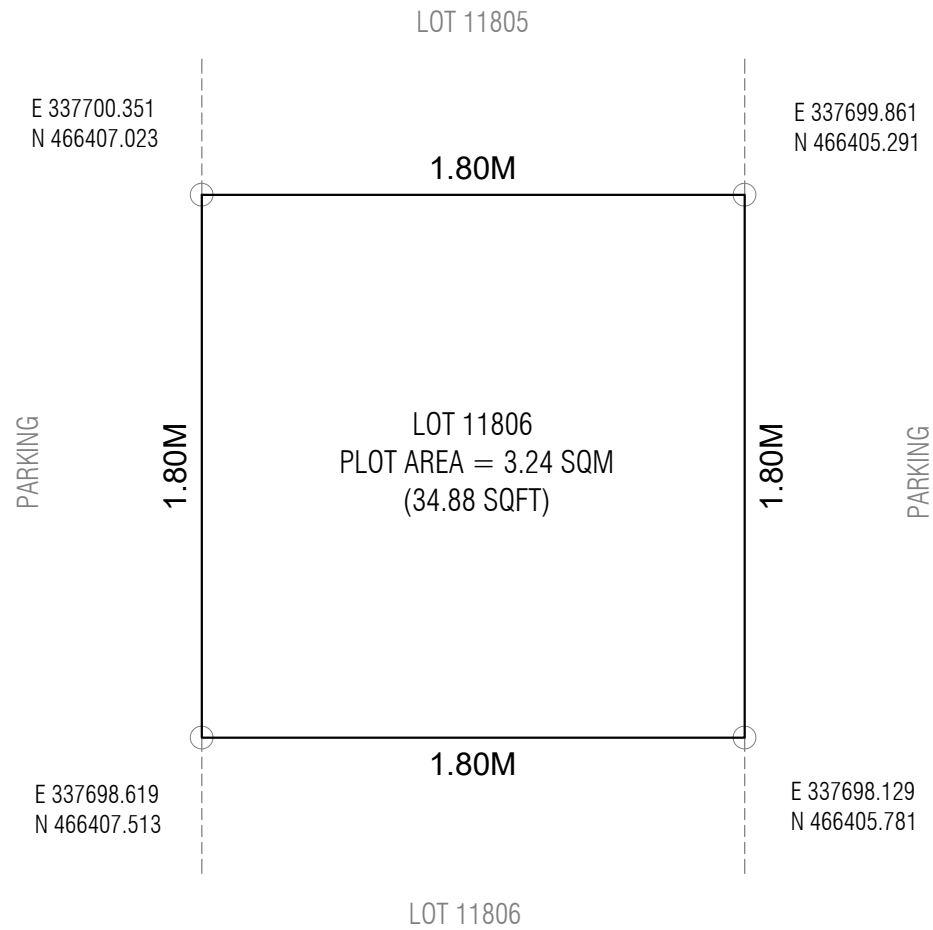

LOT 11806 (TICKETING KIOSK)		
Drawing Name : Plot map	Drawing Stage: Final map	Scale: N.T.S

PLANNERS	
Drawn by: Ziya	Revised by: Ziya
Drawn date:	
Checked by: Razzan	

SURVEYORS	
Surveyed by: Thorif	Revised by: Thorif
Surveyed date: 29th May 2023	Revised Date: 30th May 2023
Checked by: Ali Sujau	Approved by: Muhammad Ibraahim



نیشنل ورکنگ ڈیولپمنٹ کورپوریشن لمیٹڈ
urbanco
Housing Development Corporation Limited