

**LOT 50002**  
**(KUDAGIRI- BANQUET HALL)**

Drawing Name : Location Map

Drawing Stage: Final Map

Scale: N.T.S

**PLANNERS**

Drawn by: Hananu

Revised by:

Drawn date: 12th July 2023

Checked by: Mohamed Razzan Abdulla

**SURVEYORS**

Surveyed by:

Revised by:


Surveyed date:

Revised Date:

Checked by: Ali Sujau

Approved by: Muhammad Ibraahim



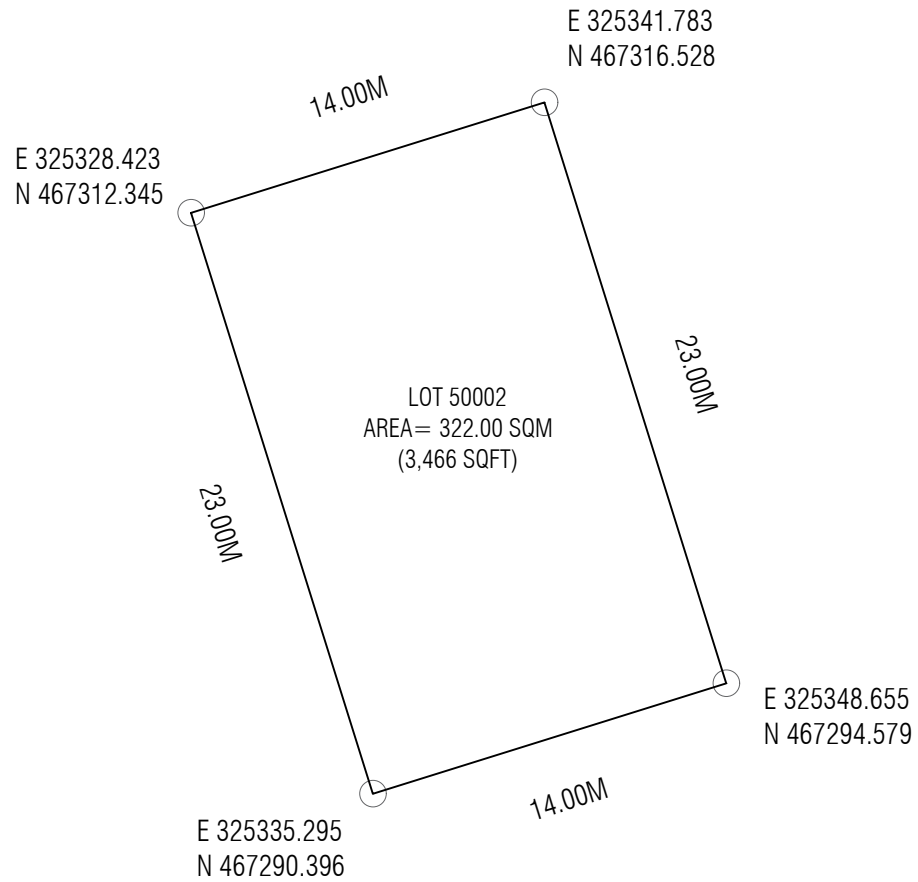

<b>LOT 50002</b> (KUDAGIRI- BANQUET HALL)		
Drawing Name : Plot Map	Drawing Stage: Final Map	Scale: N.T.S

<b>PLANNERS</b>	
Drawn by: Hananu	Revised by:
Drawn date: 12th July 2023	
Checked by: Mohamed Razzan Abdulla	

<b>SURVEYORS</b>	
Surveyed by:	Revised by:
Surveyed date:	Revised Date:
Checked by: Ali Sujau	Approved by: Muhammad Ibraahim

شركة تطوير الإسكان الحضري  
**urbanco**  
 Housing Development Corporation Limited