

LOT 50001
(KUDAGIRI- RESTAURANT)

Drawing Name : Location Map

Drawing Stage: Final Map

Scale: N.T.S

PLANNERS

Drawn by: Hananu

Revised by:

Drawn date: 12th July 2023

Checked by: Mohamed Razzan Abdulla

SURVEYORS

Surveyed by:

Revised by:


Surveyed date:

Revised Date:

Checked by: Ali Sujau

Approved by: Muhammad Ibraahim



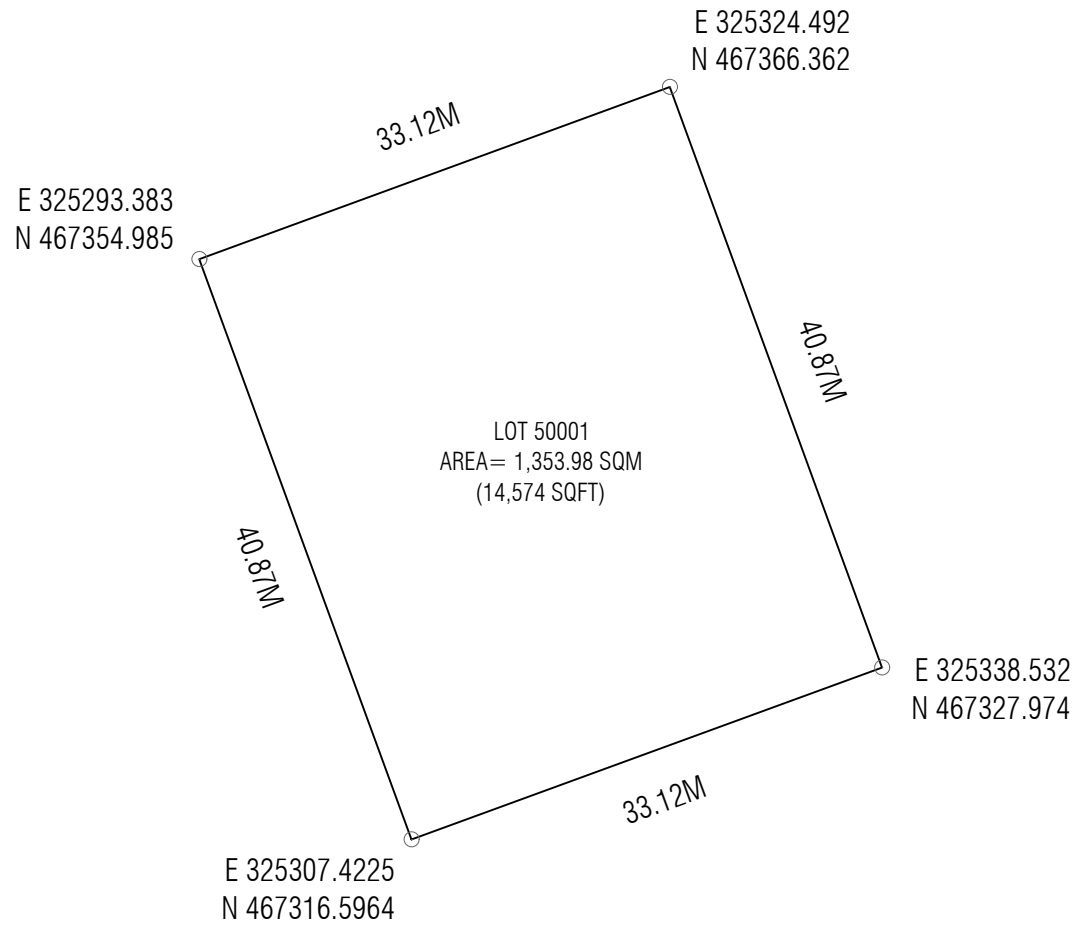

LOT 50001 (KUDAGIRI- RESTAURANT)		
Drawing Name : Plot Map	Drawing Stage: Final Map	Scale: N.T.S

PLANNERS	
Drawn by: Hananu	Revised by:
Drawn date: 12th July 2023	
Checked by: Mohamed Razzan Abdulla	

SURVEYORS	
Surveyed by:	Revised by:
Surveyed date:	Revised Date:
Checked by: Ali Sujau	Approved by: Muhammad Ibraahim