


PROPERTY : VINARES

VINARES APARTMENT TYPE 1
AREA: 85.50 SQM / 920.31 SQF

1:200

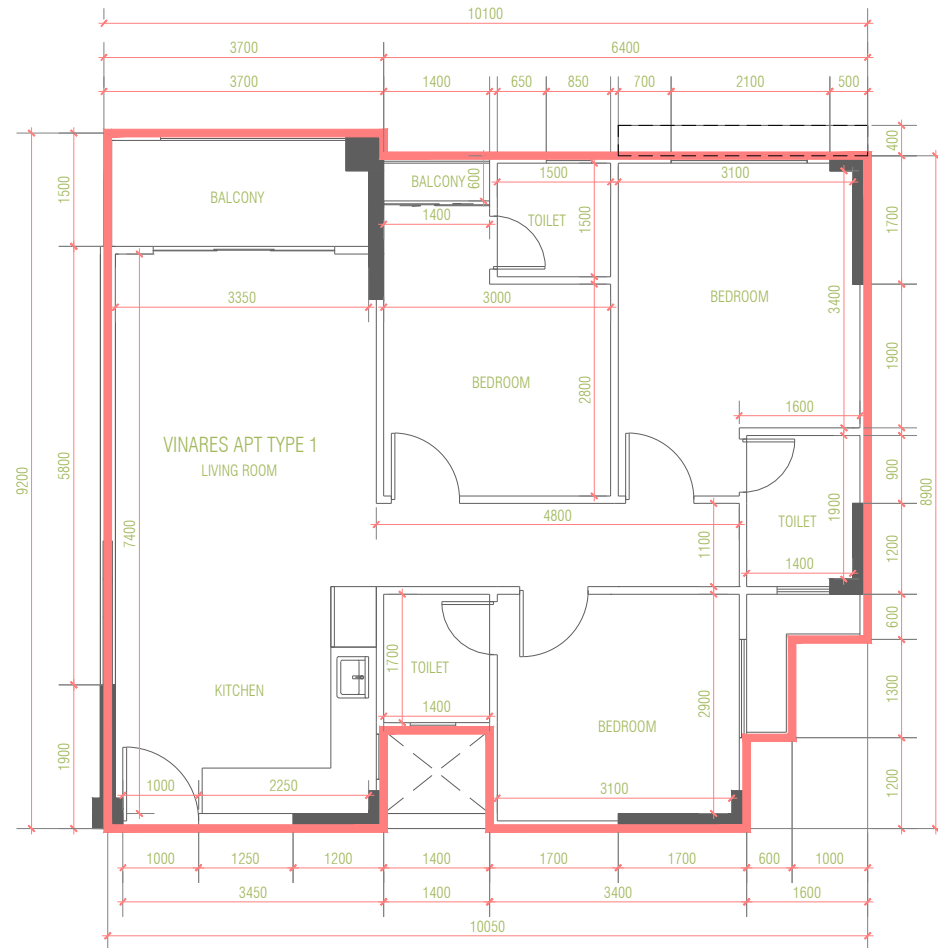


PROPERTY : VINARES

VINARES APARTMENT TYPE 1

AREA: 85.50 SQM / 920.31 SQF

1:100

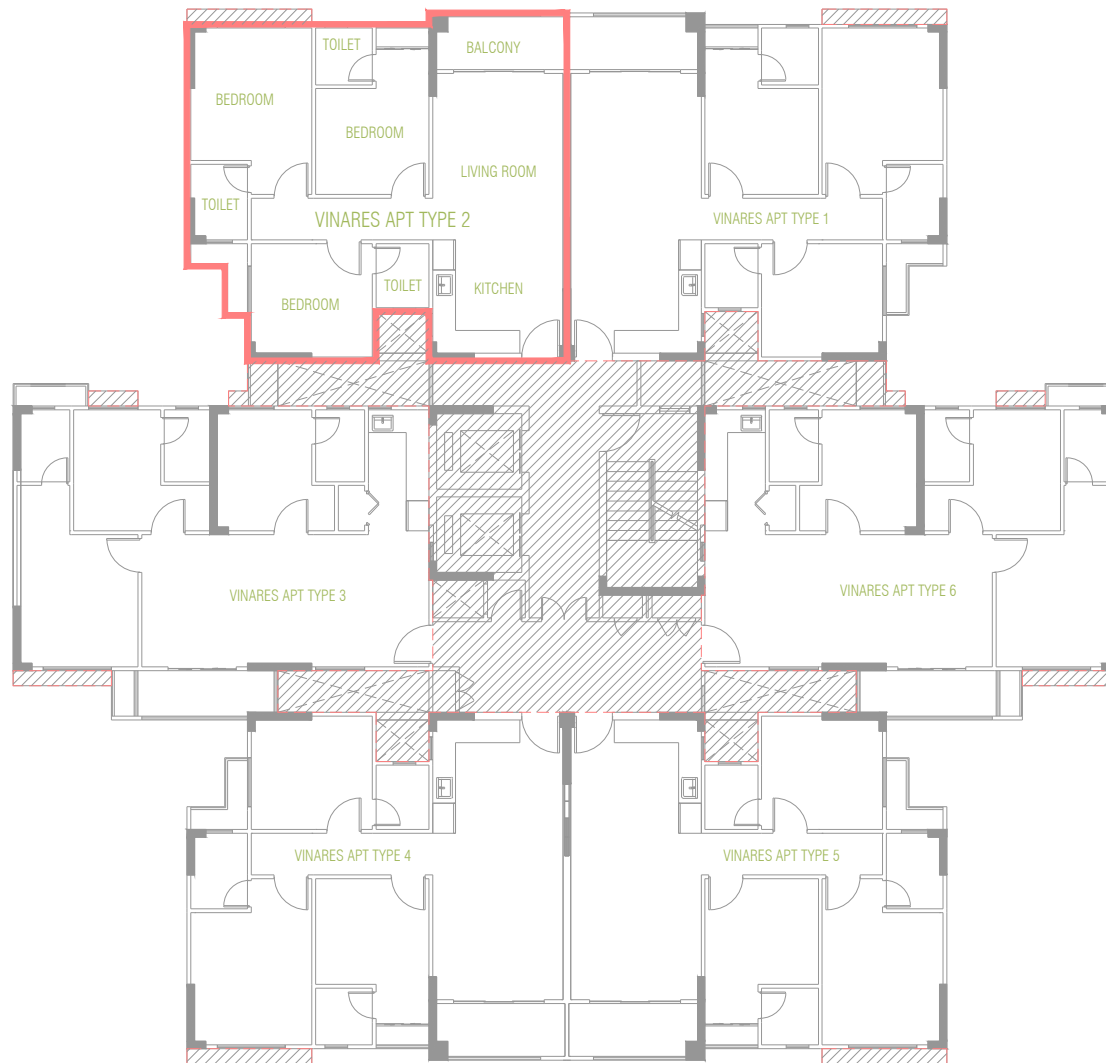


PROPERTY : VINARES

VINARES APARTMENT TYPE 2

AREA: 85.50 SQM / 920.31 SQF

1:200

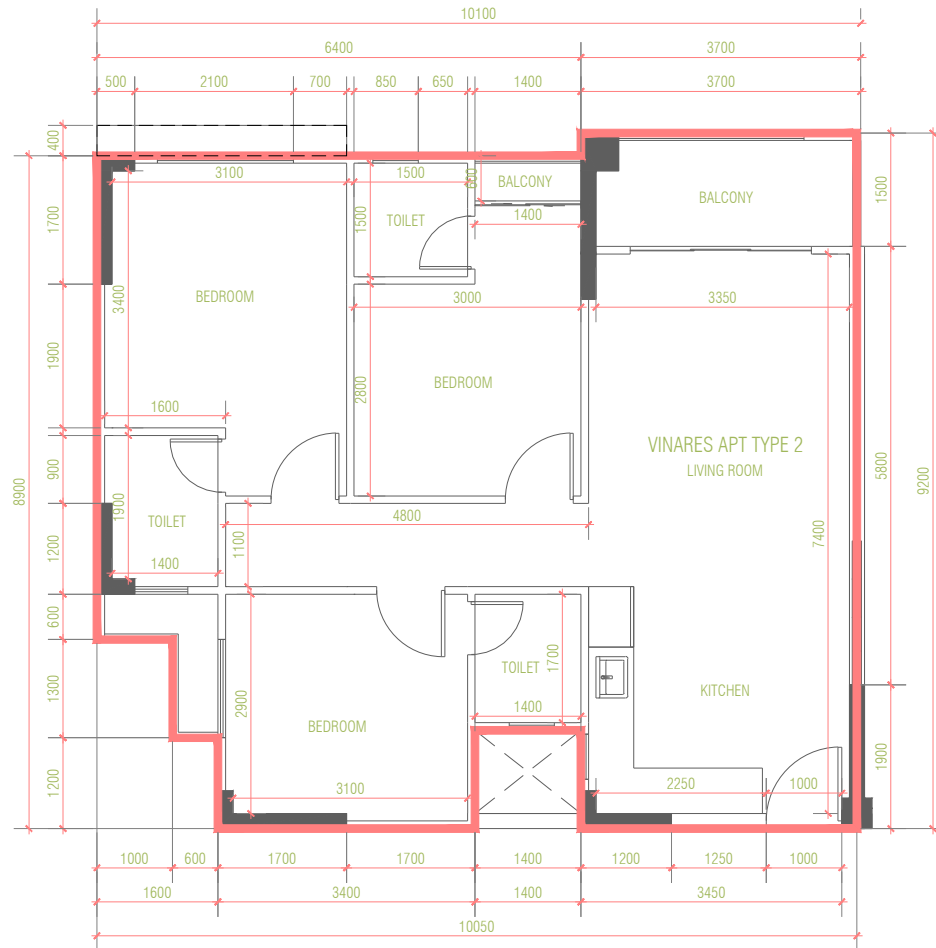


PROPERTY : VINARES

VINARES APARTMENT TYPE 2

AREA: 85.50 SQM / 920.31 SQF

1:100

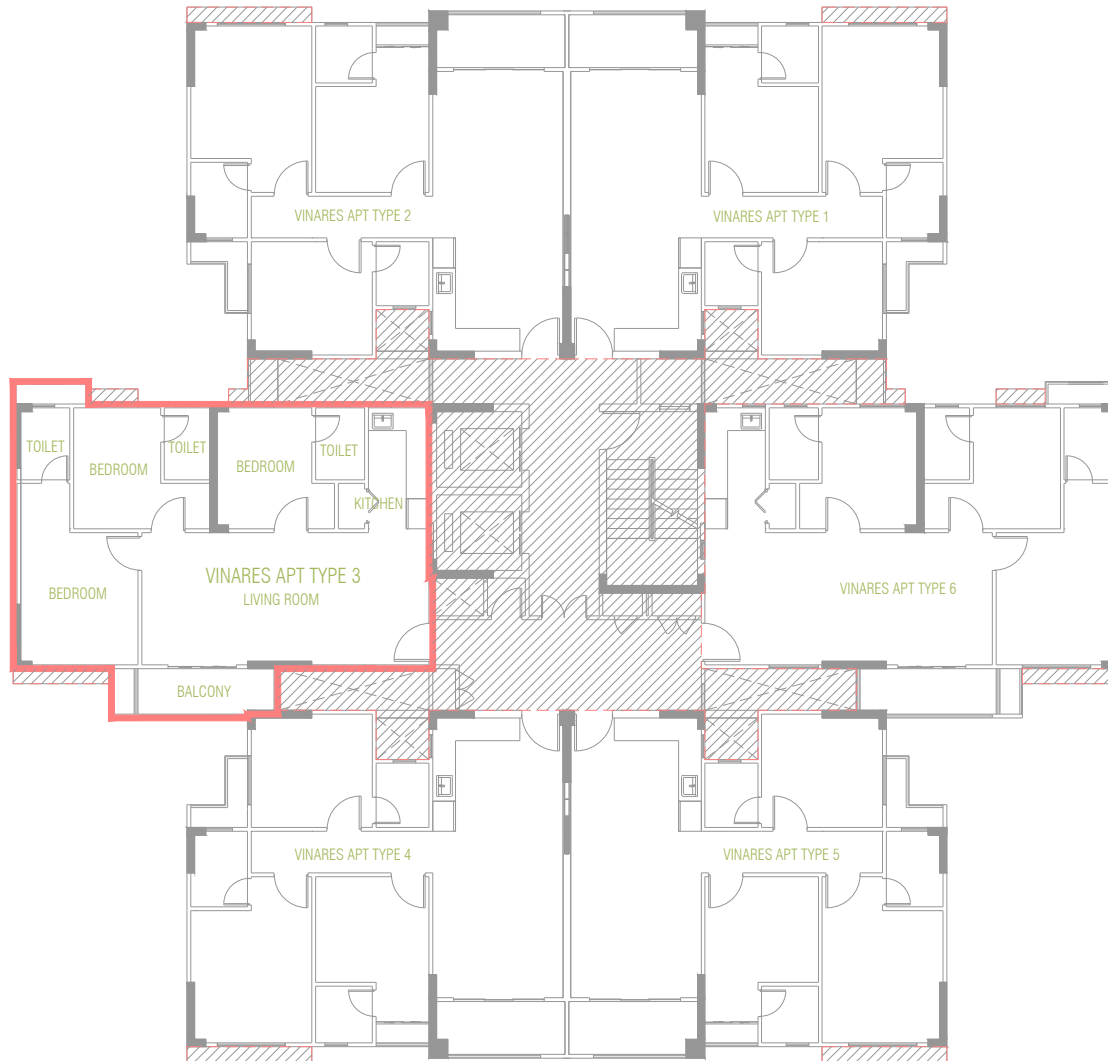


PROPERTY : VINARES

VINARES APARTMENT TYPE 3

AREA: 84.08 SQM / 905.03 SQF

1:200

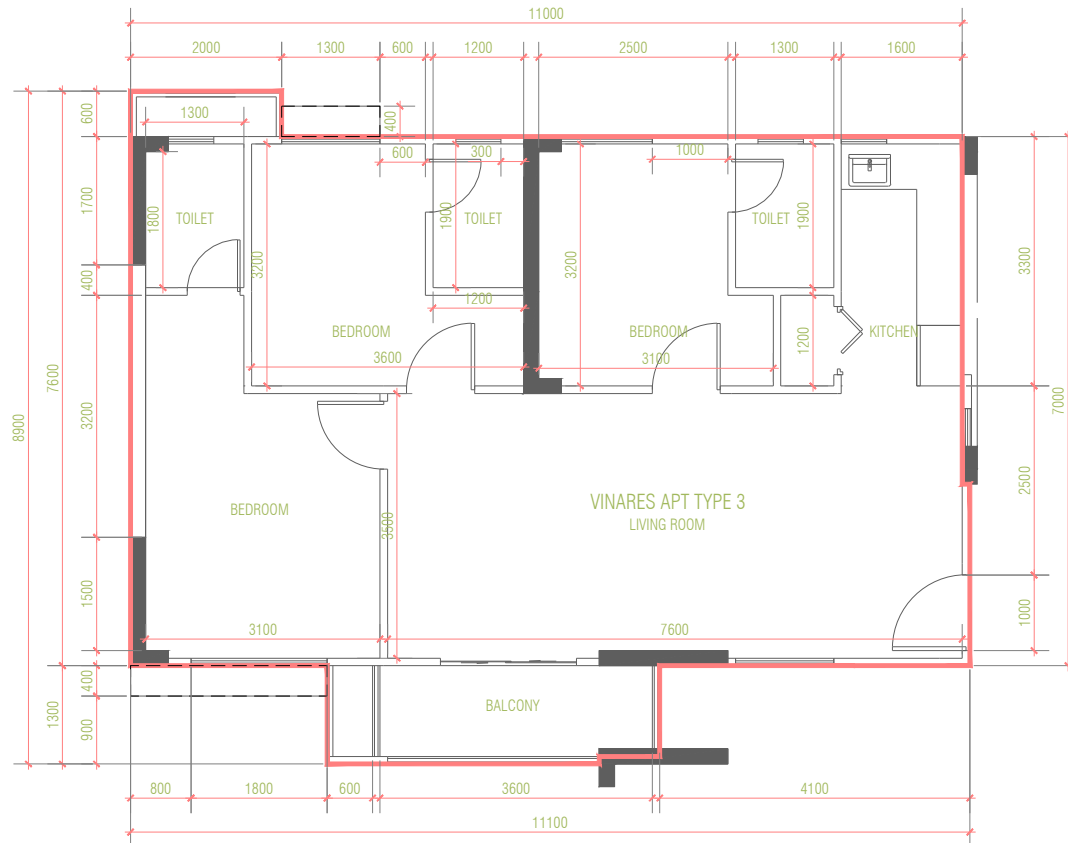


PROPERTY : VINARES

VINARES APARTMENT TYPE 3

AREA: 84.08 SQM / 905.03 SQF

1:100

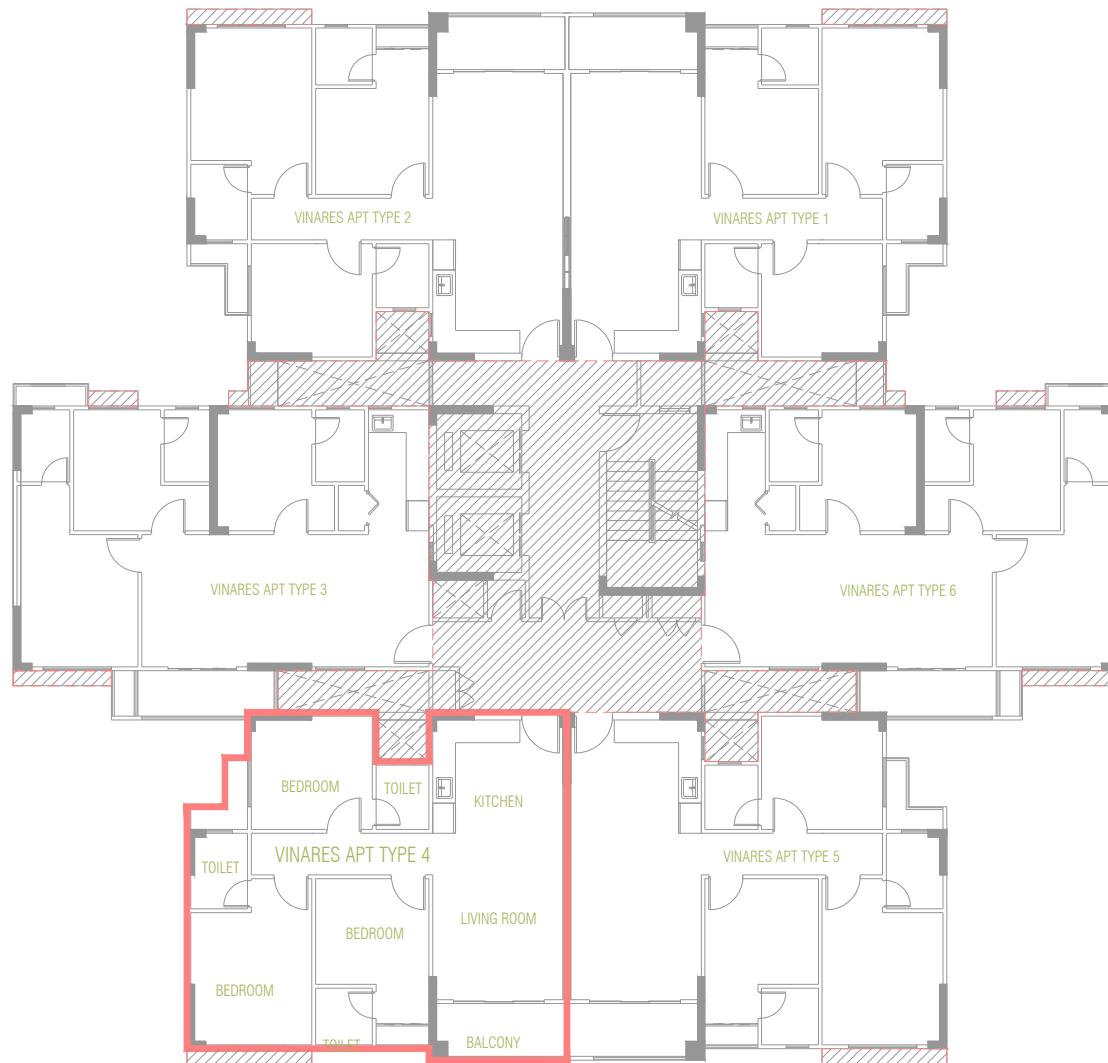


PROPERTY : VINARES

VINARES APARTMENT TYPE 4

AREA: 85.50 SQM / 920.31 SQF

1:200

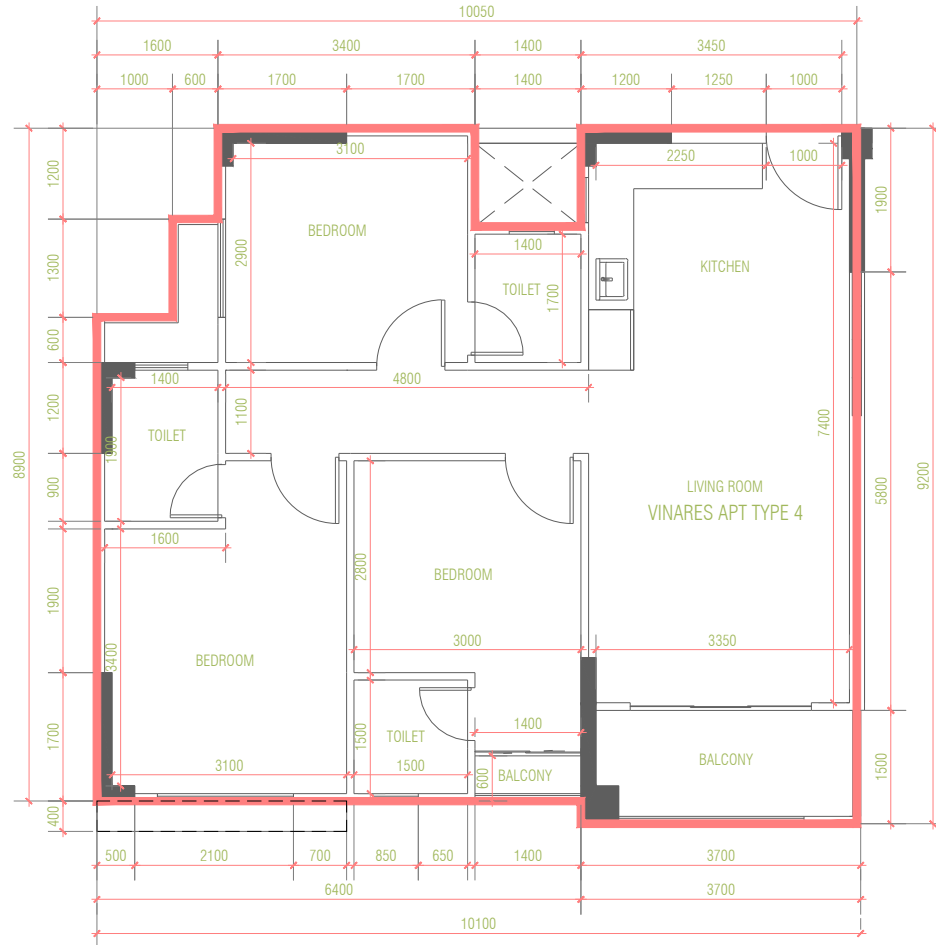


PROPERTY : VINARES

VINARES APARTMENT TYPE 4

AREA: 85.50 SQM / 920.31 SQF

1:100

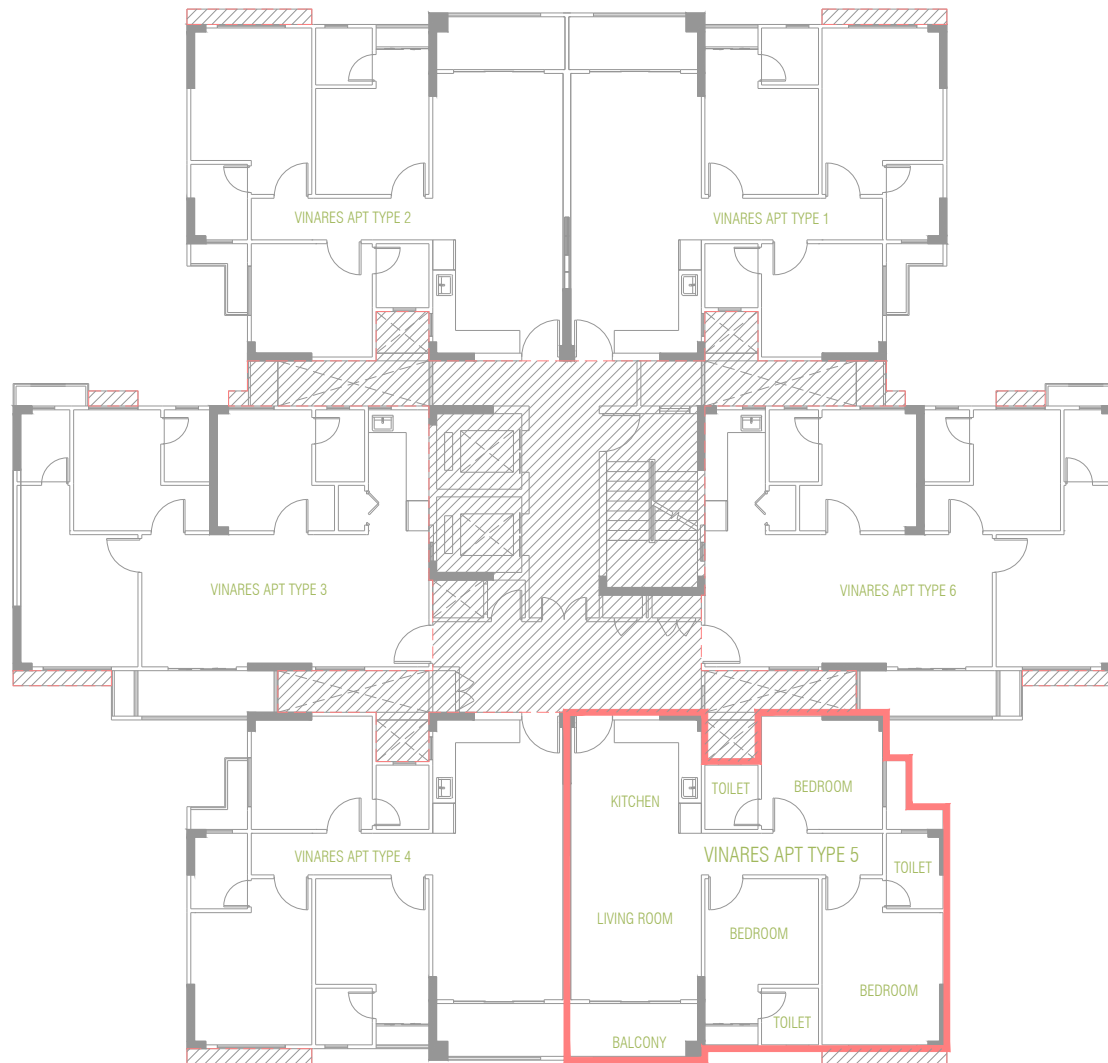


PROPERTY : VINARES

VINARES APARTMENT TYPE 5

AREA: 85.50 SQM / 920.31 SQF


1:200

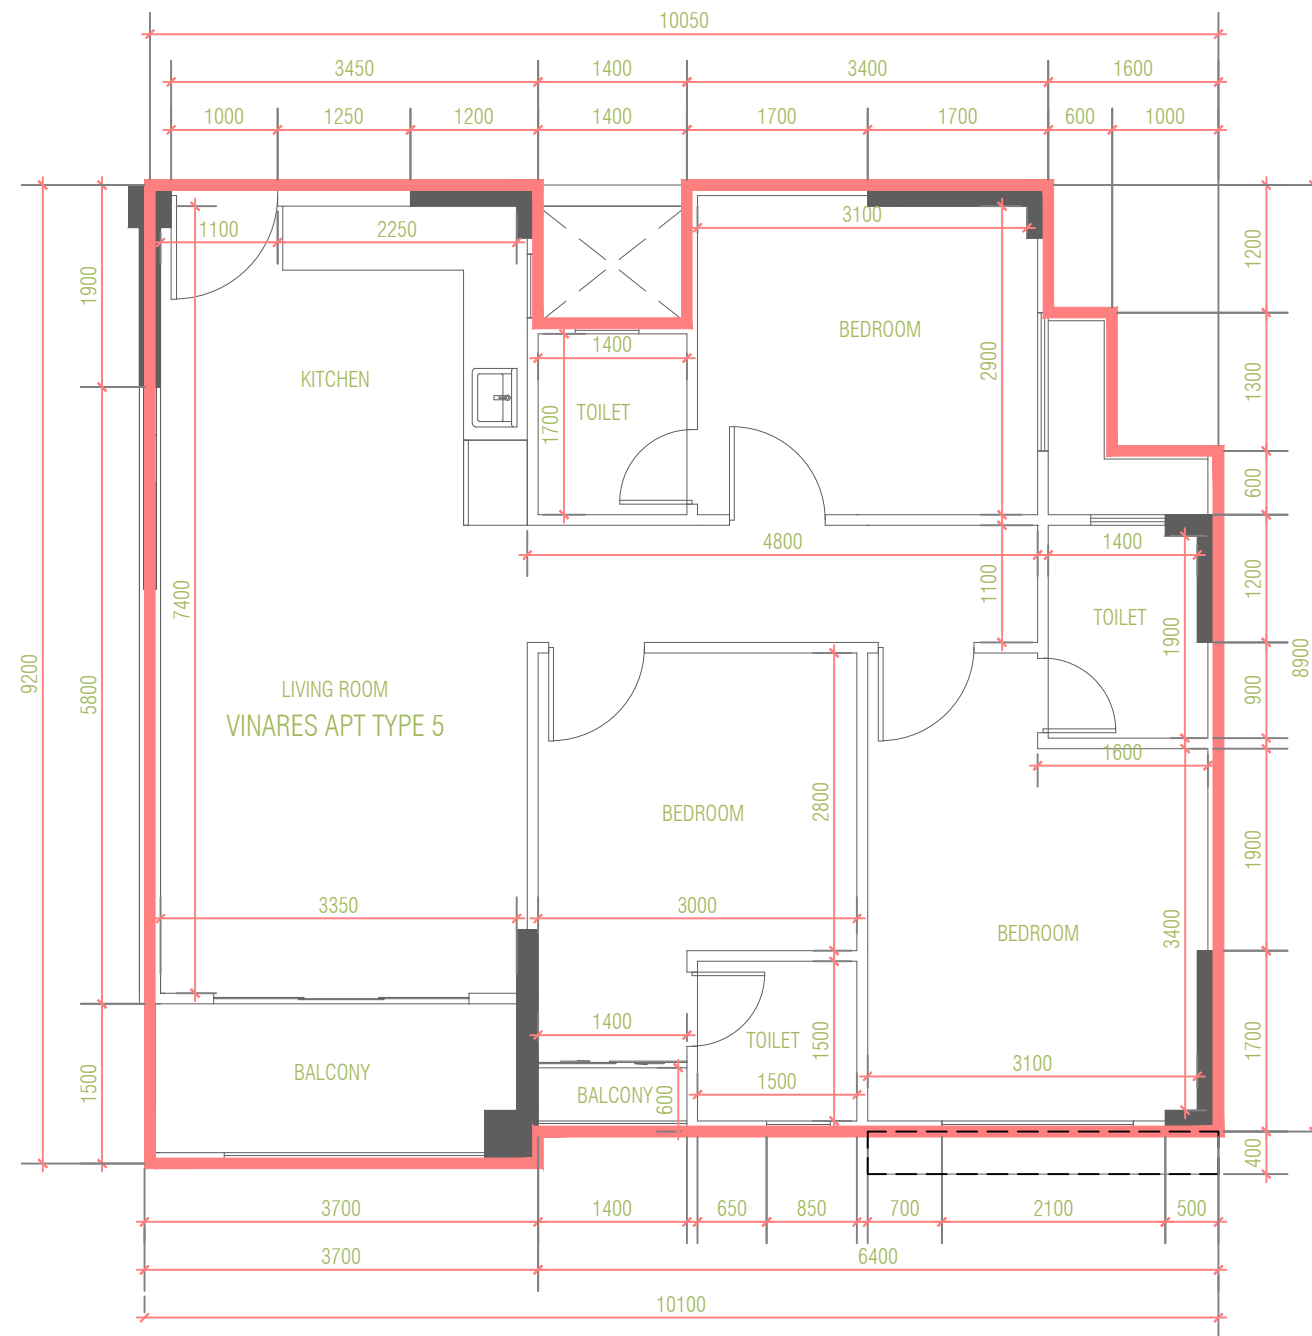

PROPERTY : VINARES

VINARES APARTMENT TYPE 5
AREA: 85.50 SQM / 920.31 SQF

1:100

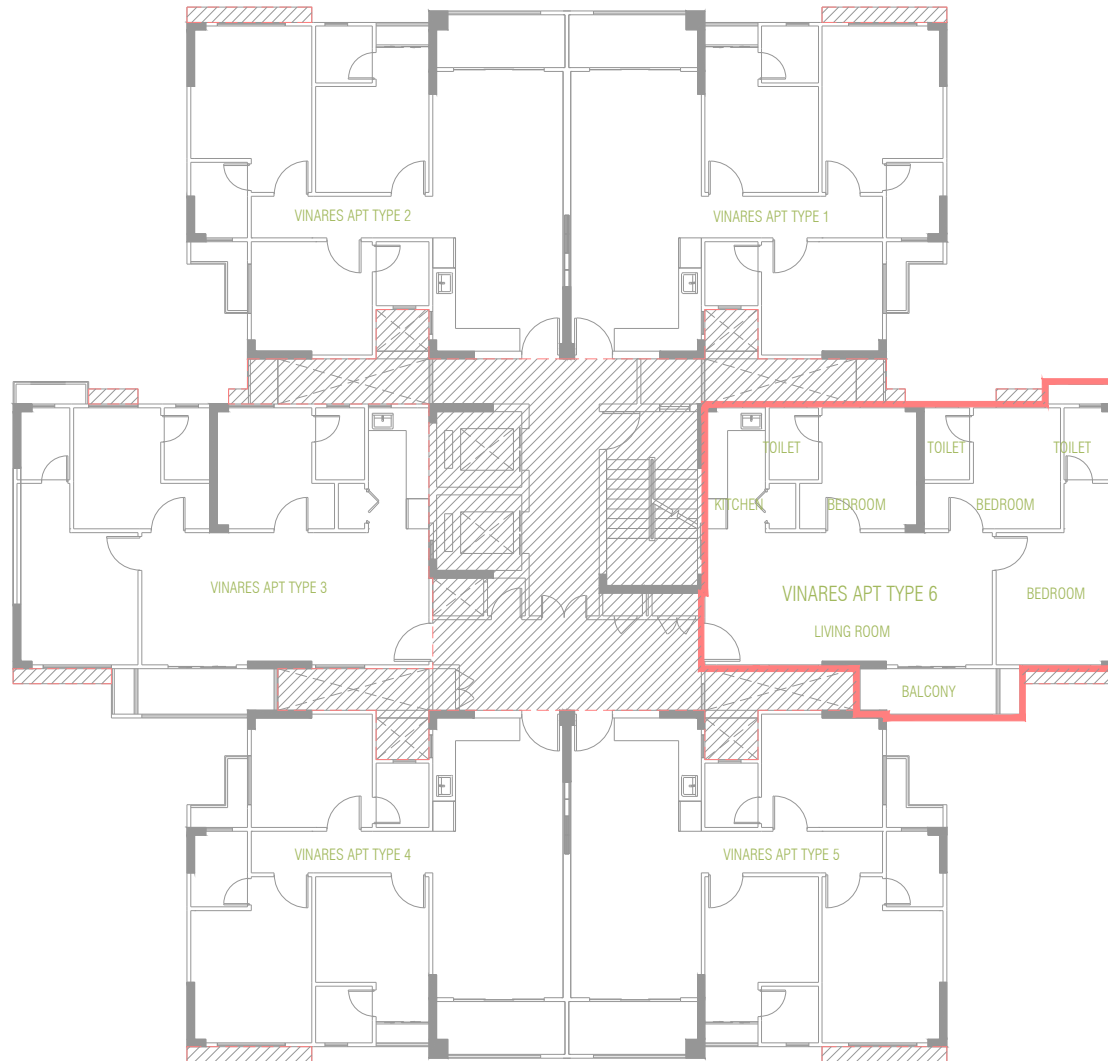


PROPERTY : VINARES

VINARES APARTMENT TYPE 6

AREA: 84.08 SQM / 905.03 SQF


1:200

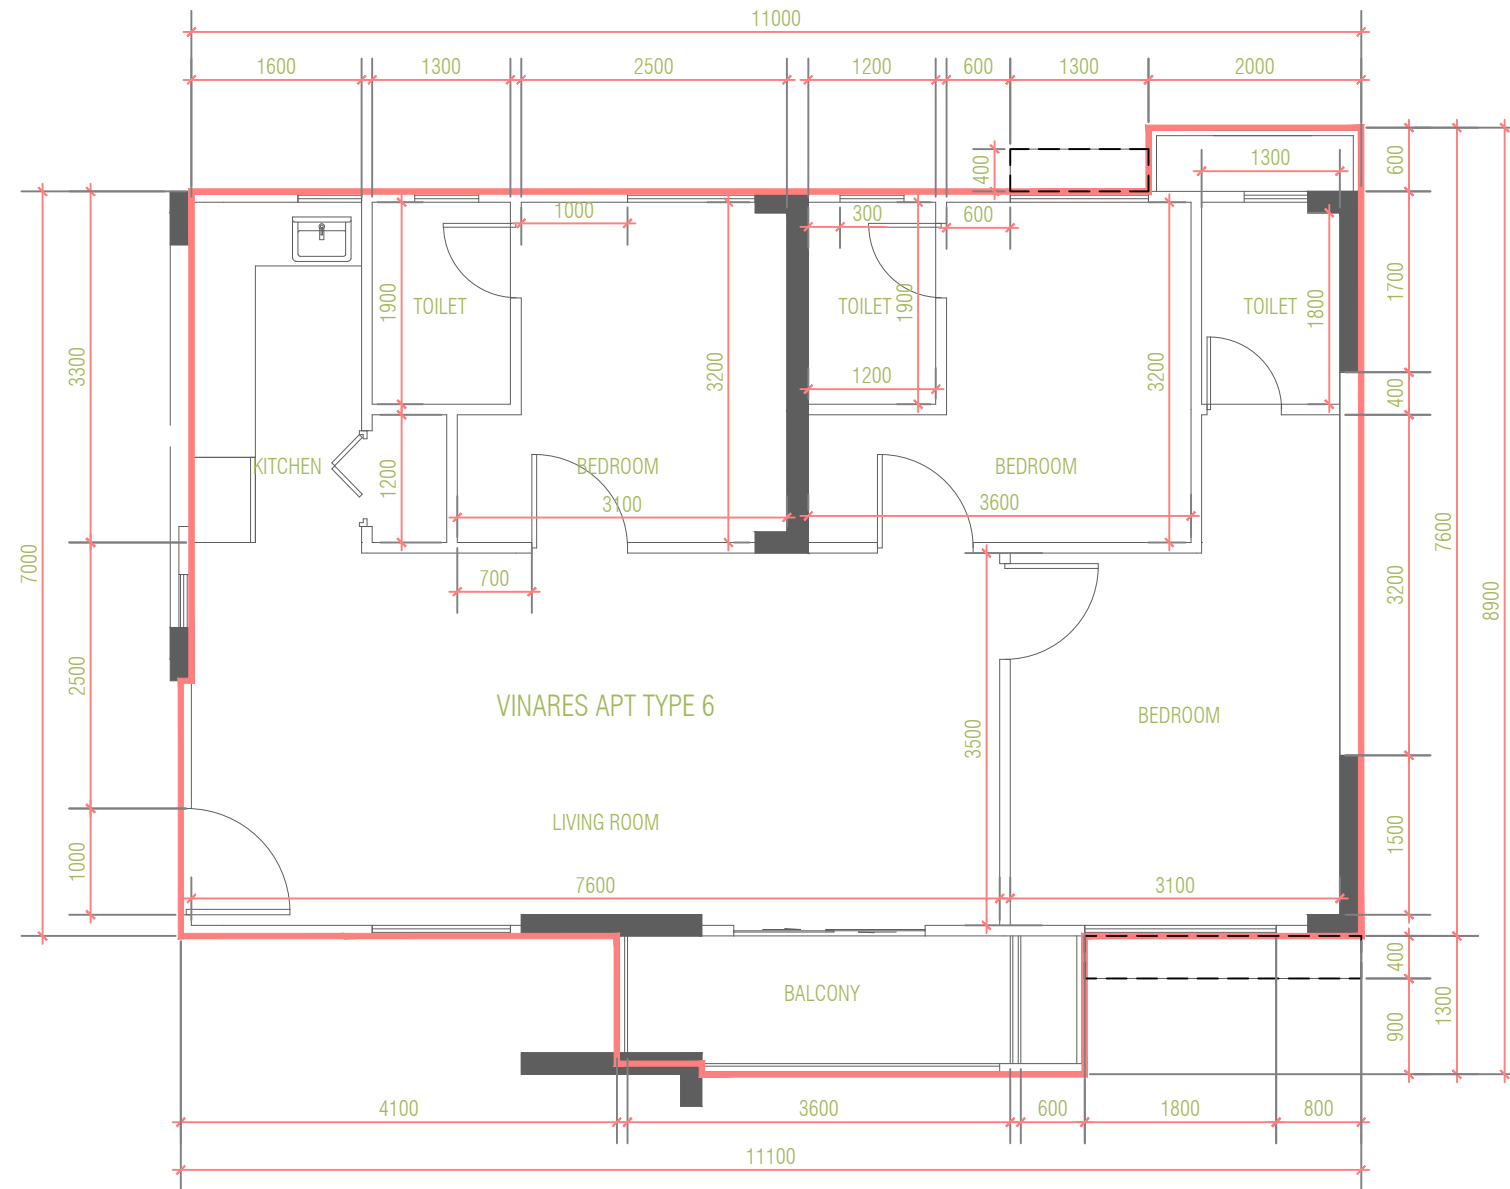

PROPERTY : VINARES

VINARES APARTMENT TYPE 6
AREA: 84.08 SQM / 905.03 SQF

1:100

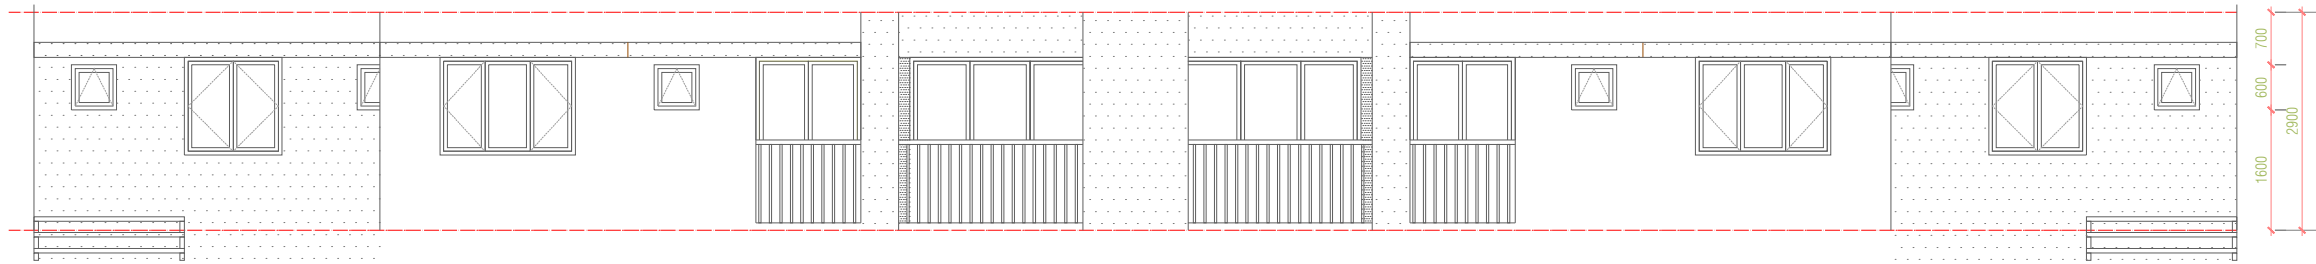

PROPERTY : VINARES

TYPICAL ELEVATION